



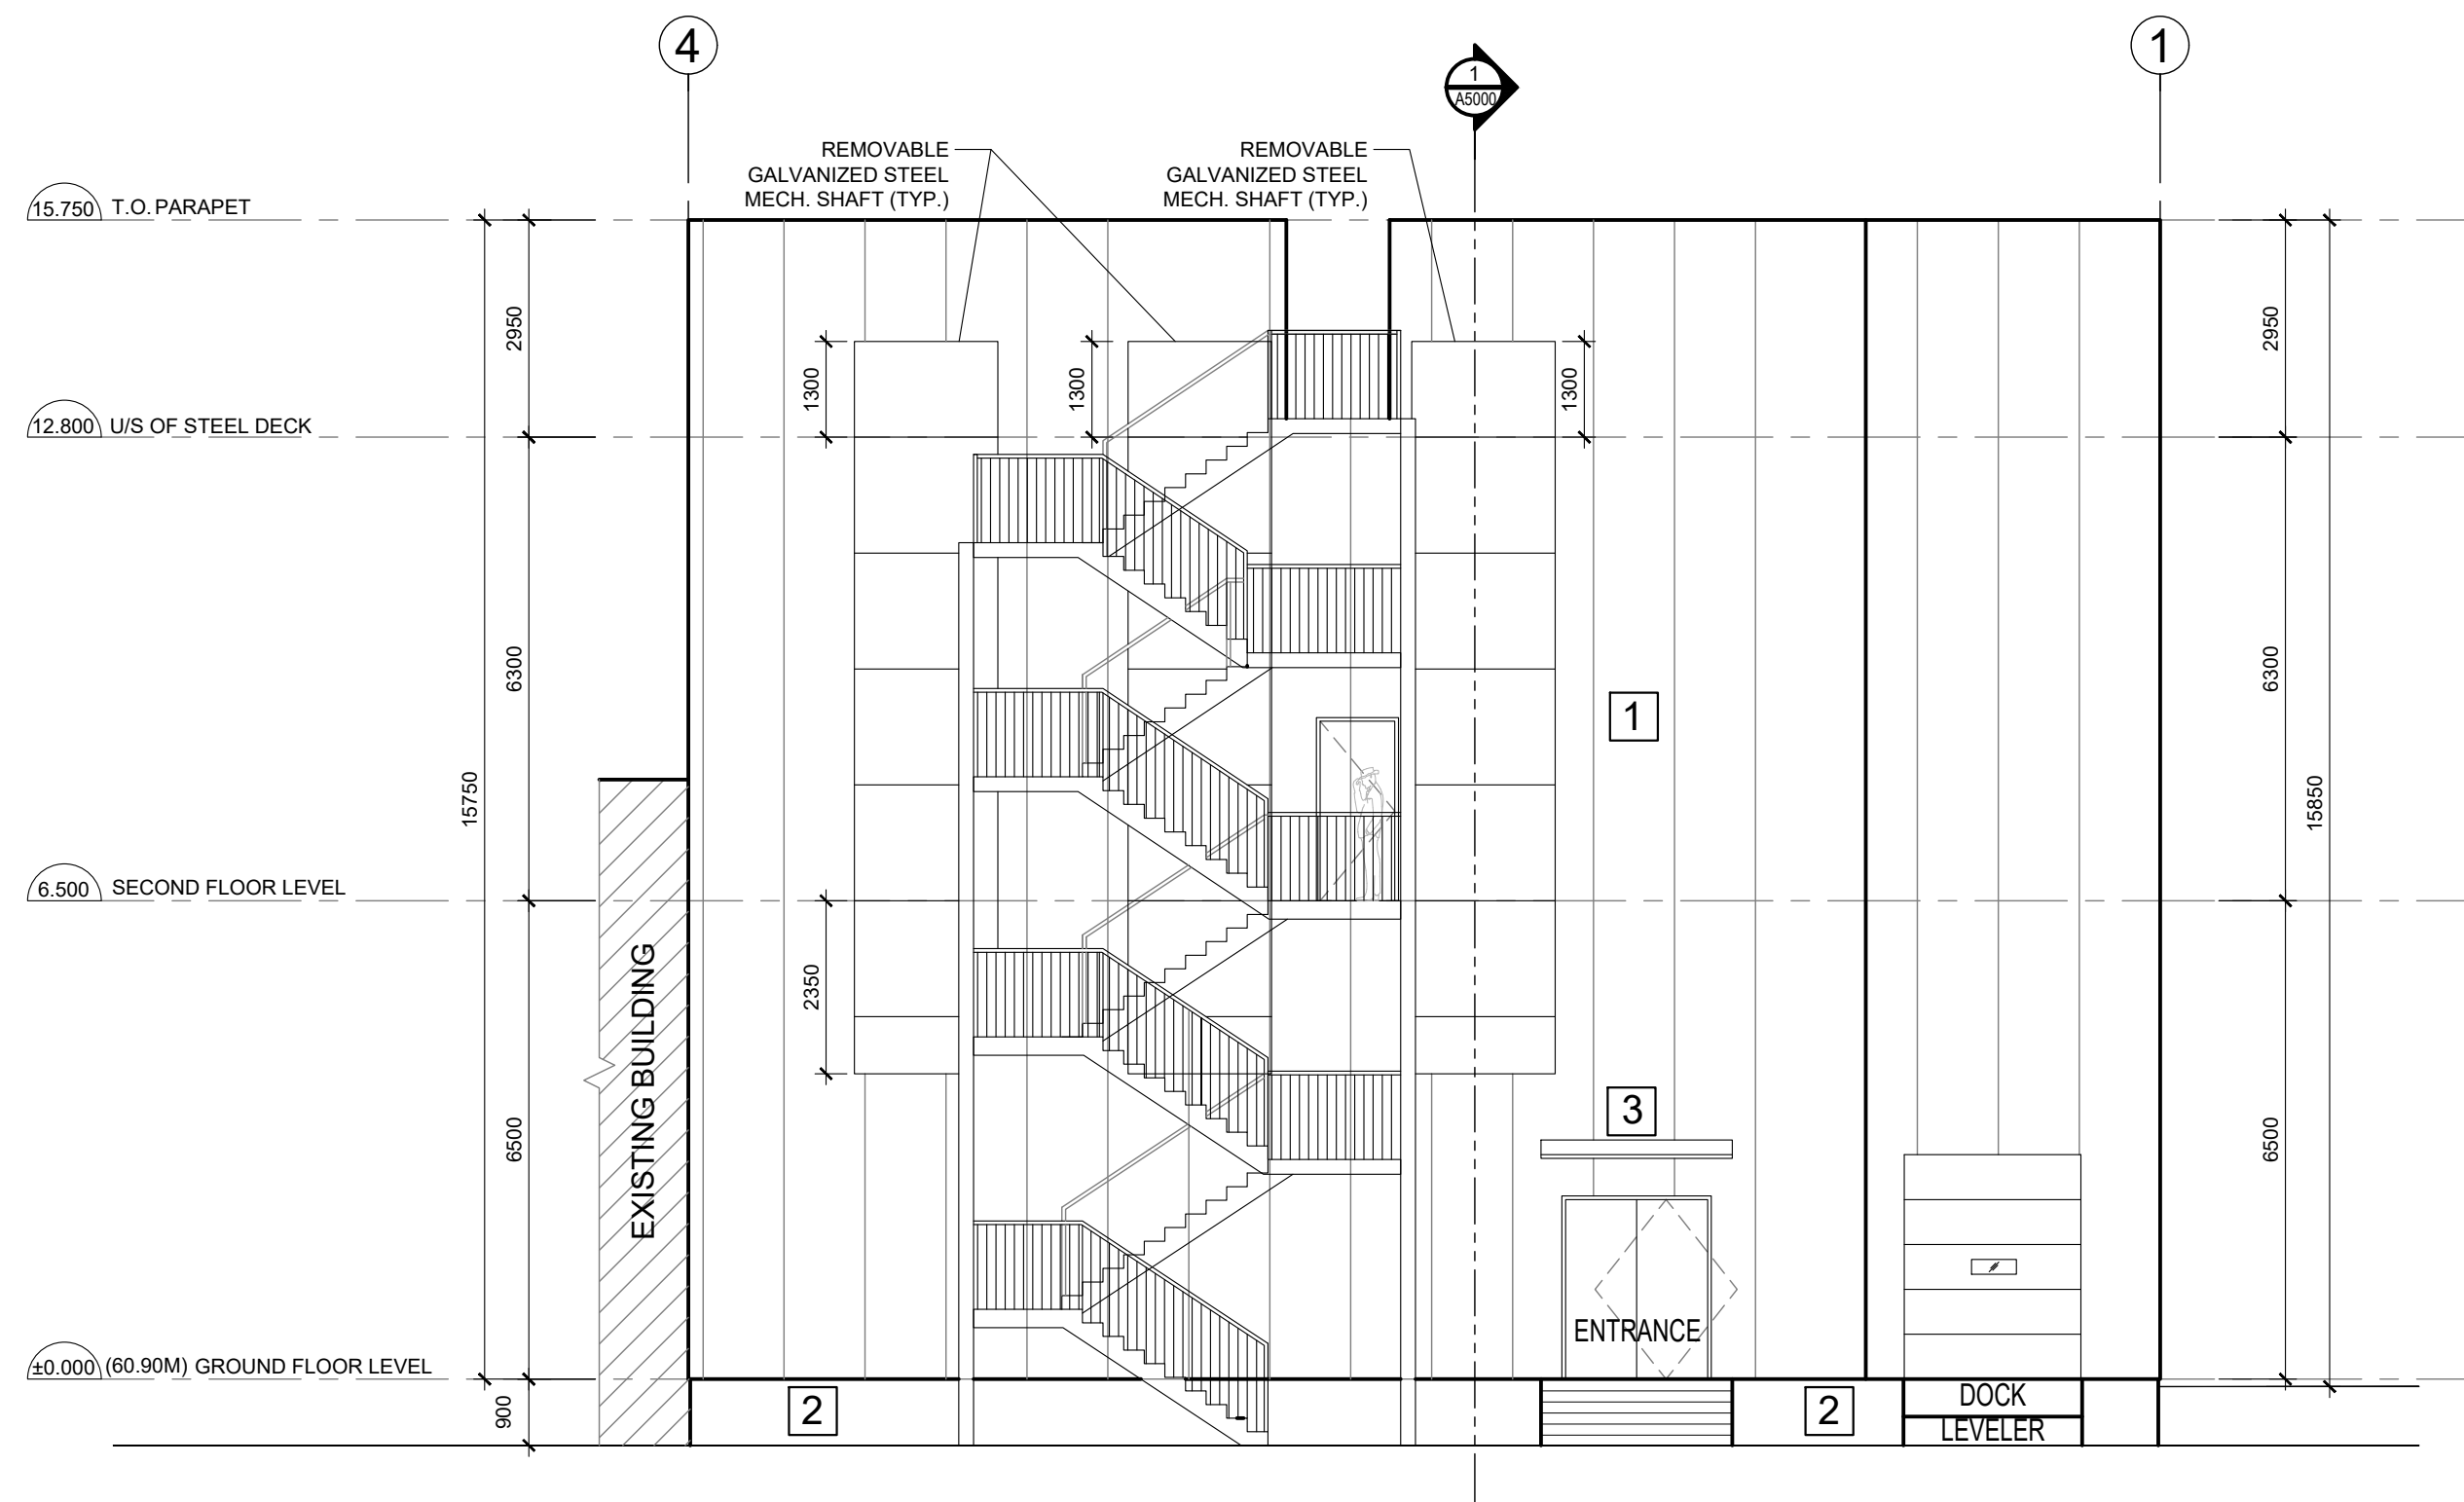

1 NORTH ELEVATION
Scale: 1:200

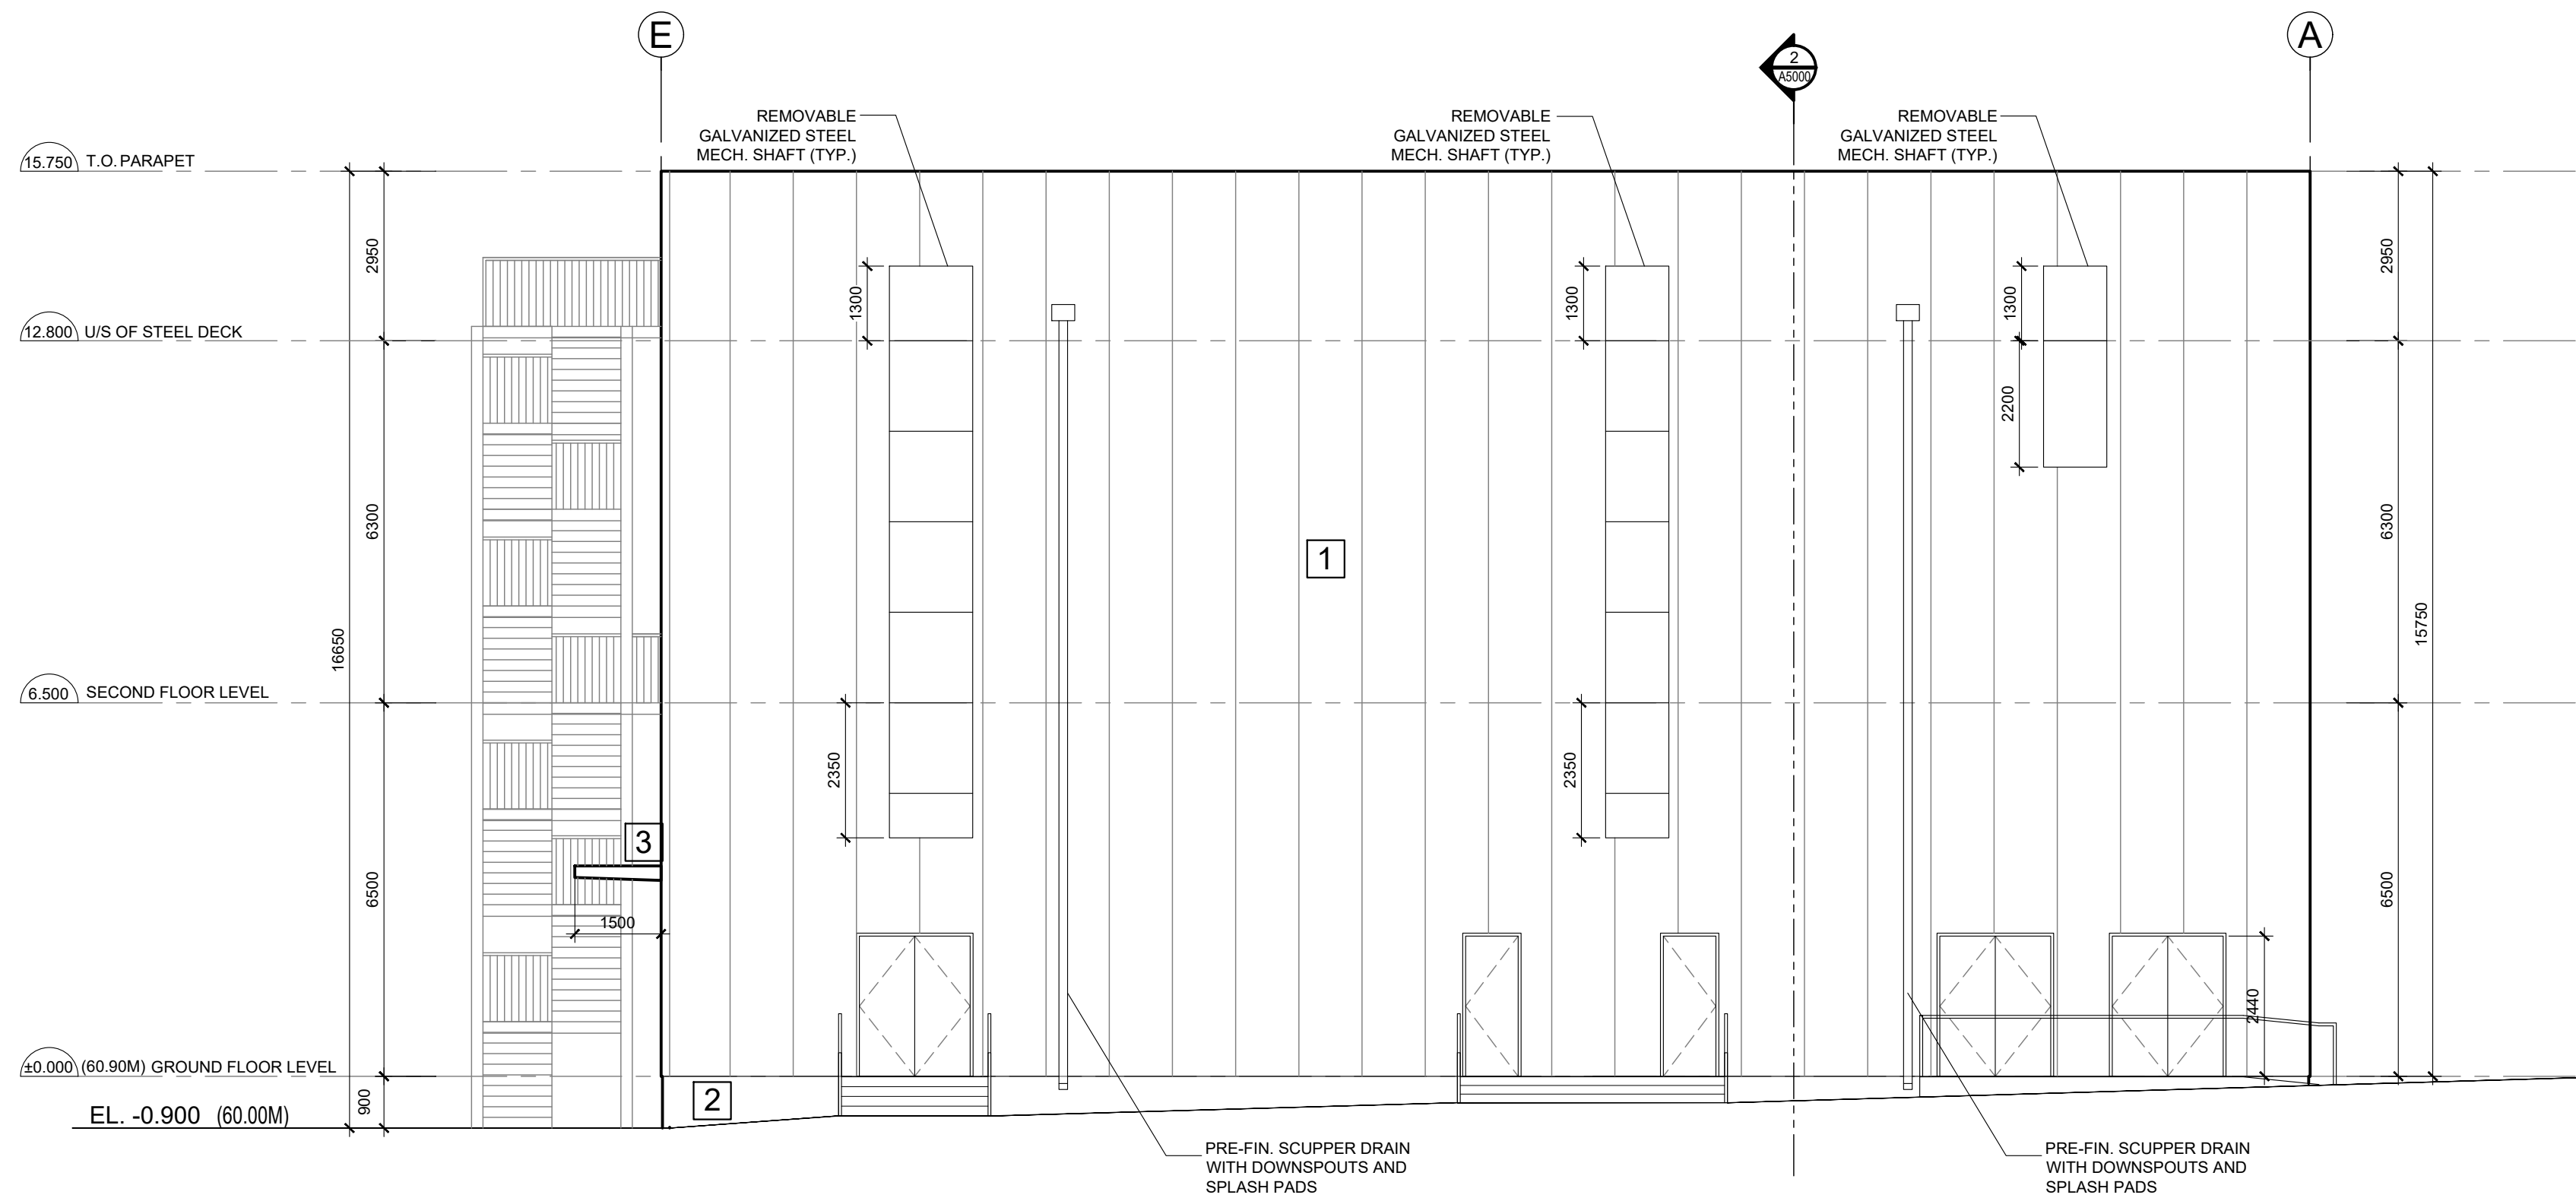

2 WEST ELEVATION
Scale: 1:200

EXTERIOR FINISHING SCHEDULE

- 1 INSULATED METAL PANEL
CLADDING WALL SYSTEM (LIGHT GR/
- 2 CONCRETE FACED INSULATION PANI
- 3 STEEL CANOPY

REV.	DATE	DESCRIPTION
6	06/08/2026	RE-ISSUED FOR BUILDING PERMIT
5	02/26/2026	ISSUED FOR BUILDING PERMIT
4	02/26/2026	ISSUED FOR TENDER
3	02/18/2026	ISSUED FOR 80% REVIEW
2	12/15/2025	ISSUED FOR 50% REVIEW
1	11/24/2025	ISSUED FOR 20% REVIEW

Key Plan

True and Project North

Engineer Logo

Client

Client

Drawing Overall Scale

Project Name & Address

SURREY HUB (VANT2AX)
HUB EXPANSION - 2024 PACKAGE A
8217 132ND STREET, SURREY, BC

Drawing Title

ELEVATIONS
NORTH & WEST

DATE: 10/12/2025

DESIGNED BY:

DRAWN BY: JM

APPROVED BY: XL

PROJECT NO.: 25100

SITE CODE: W0275

Engineer / Architect Stamp

2026-06-17

Portfolio	CLLI CODE	Drawing No.	Phase	Revision
9	SRRYBCAH	A-4000		0

THIS DRAWING IS THE SOLE PROPERTY OF ROGERS