




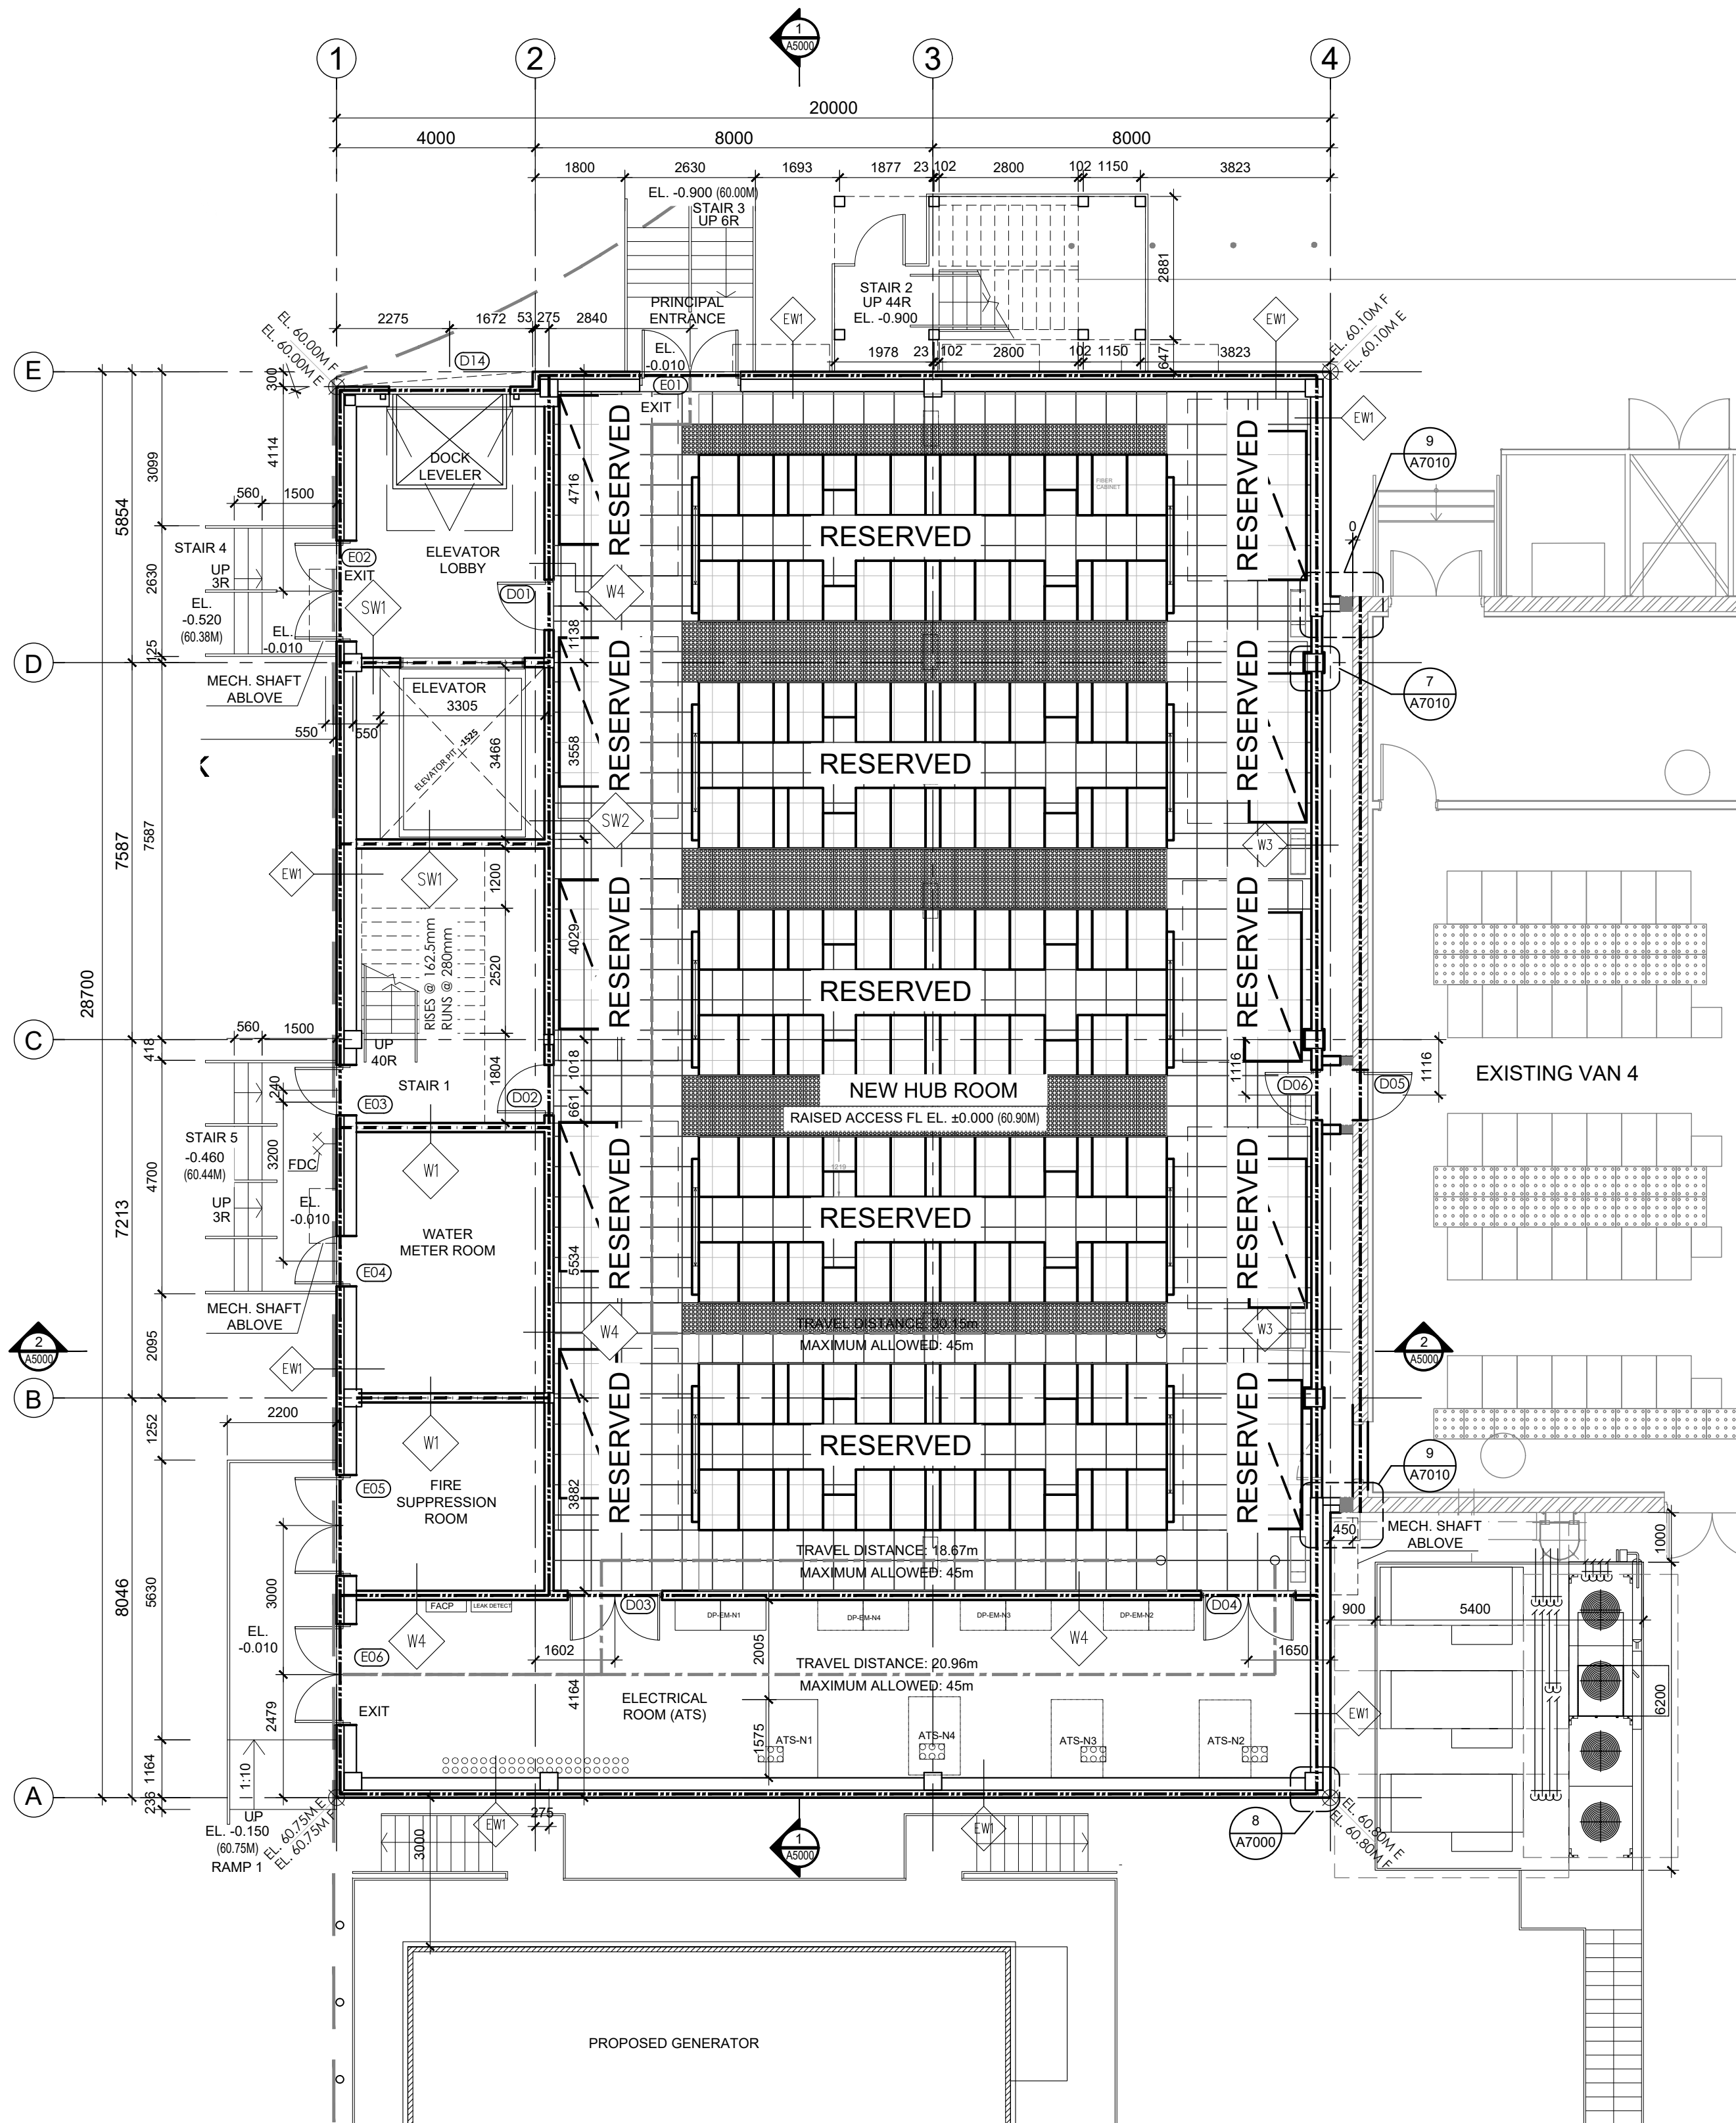

1 GROUND FLOOR PLAN
Scale: 1:100
GROUND FLOOR AREA: 589.8 SQ.M
TOTAL FLOOR AREA: 1182.16 SQ.M

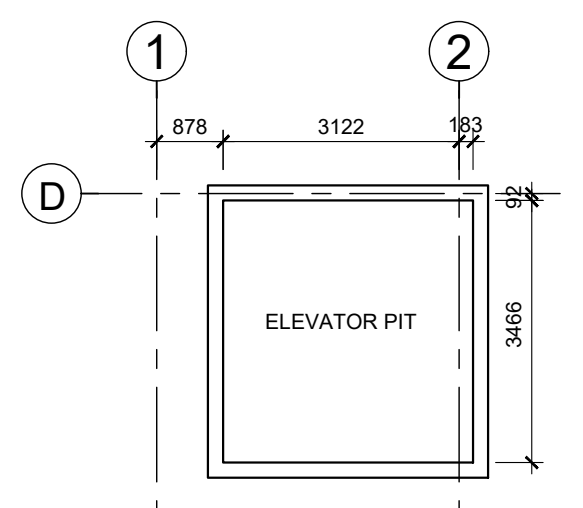

3 ELEVATOR PIT PLAN
Scale: 1:100

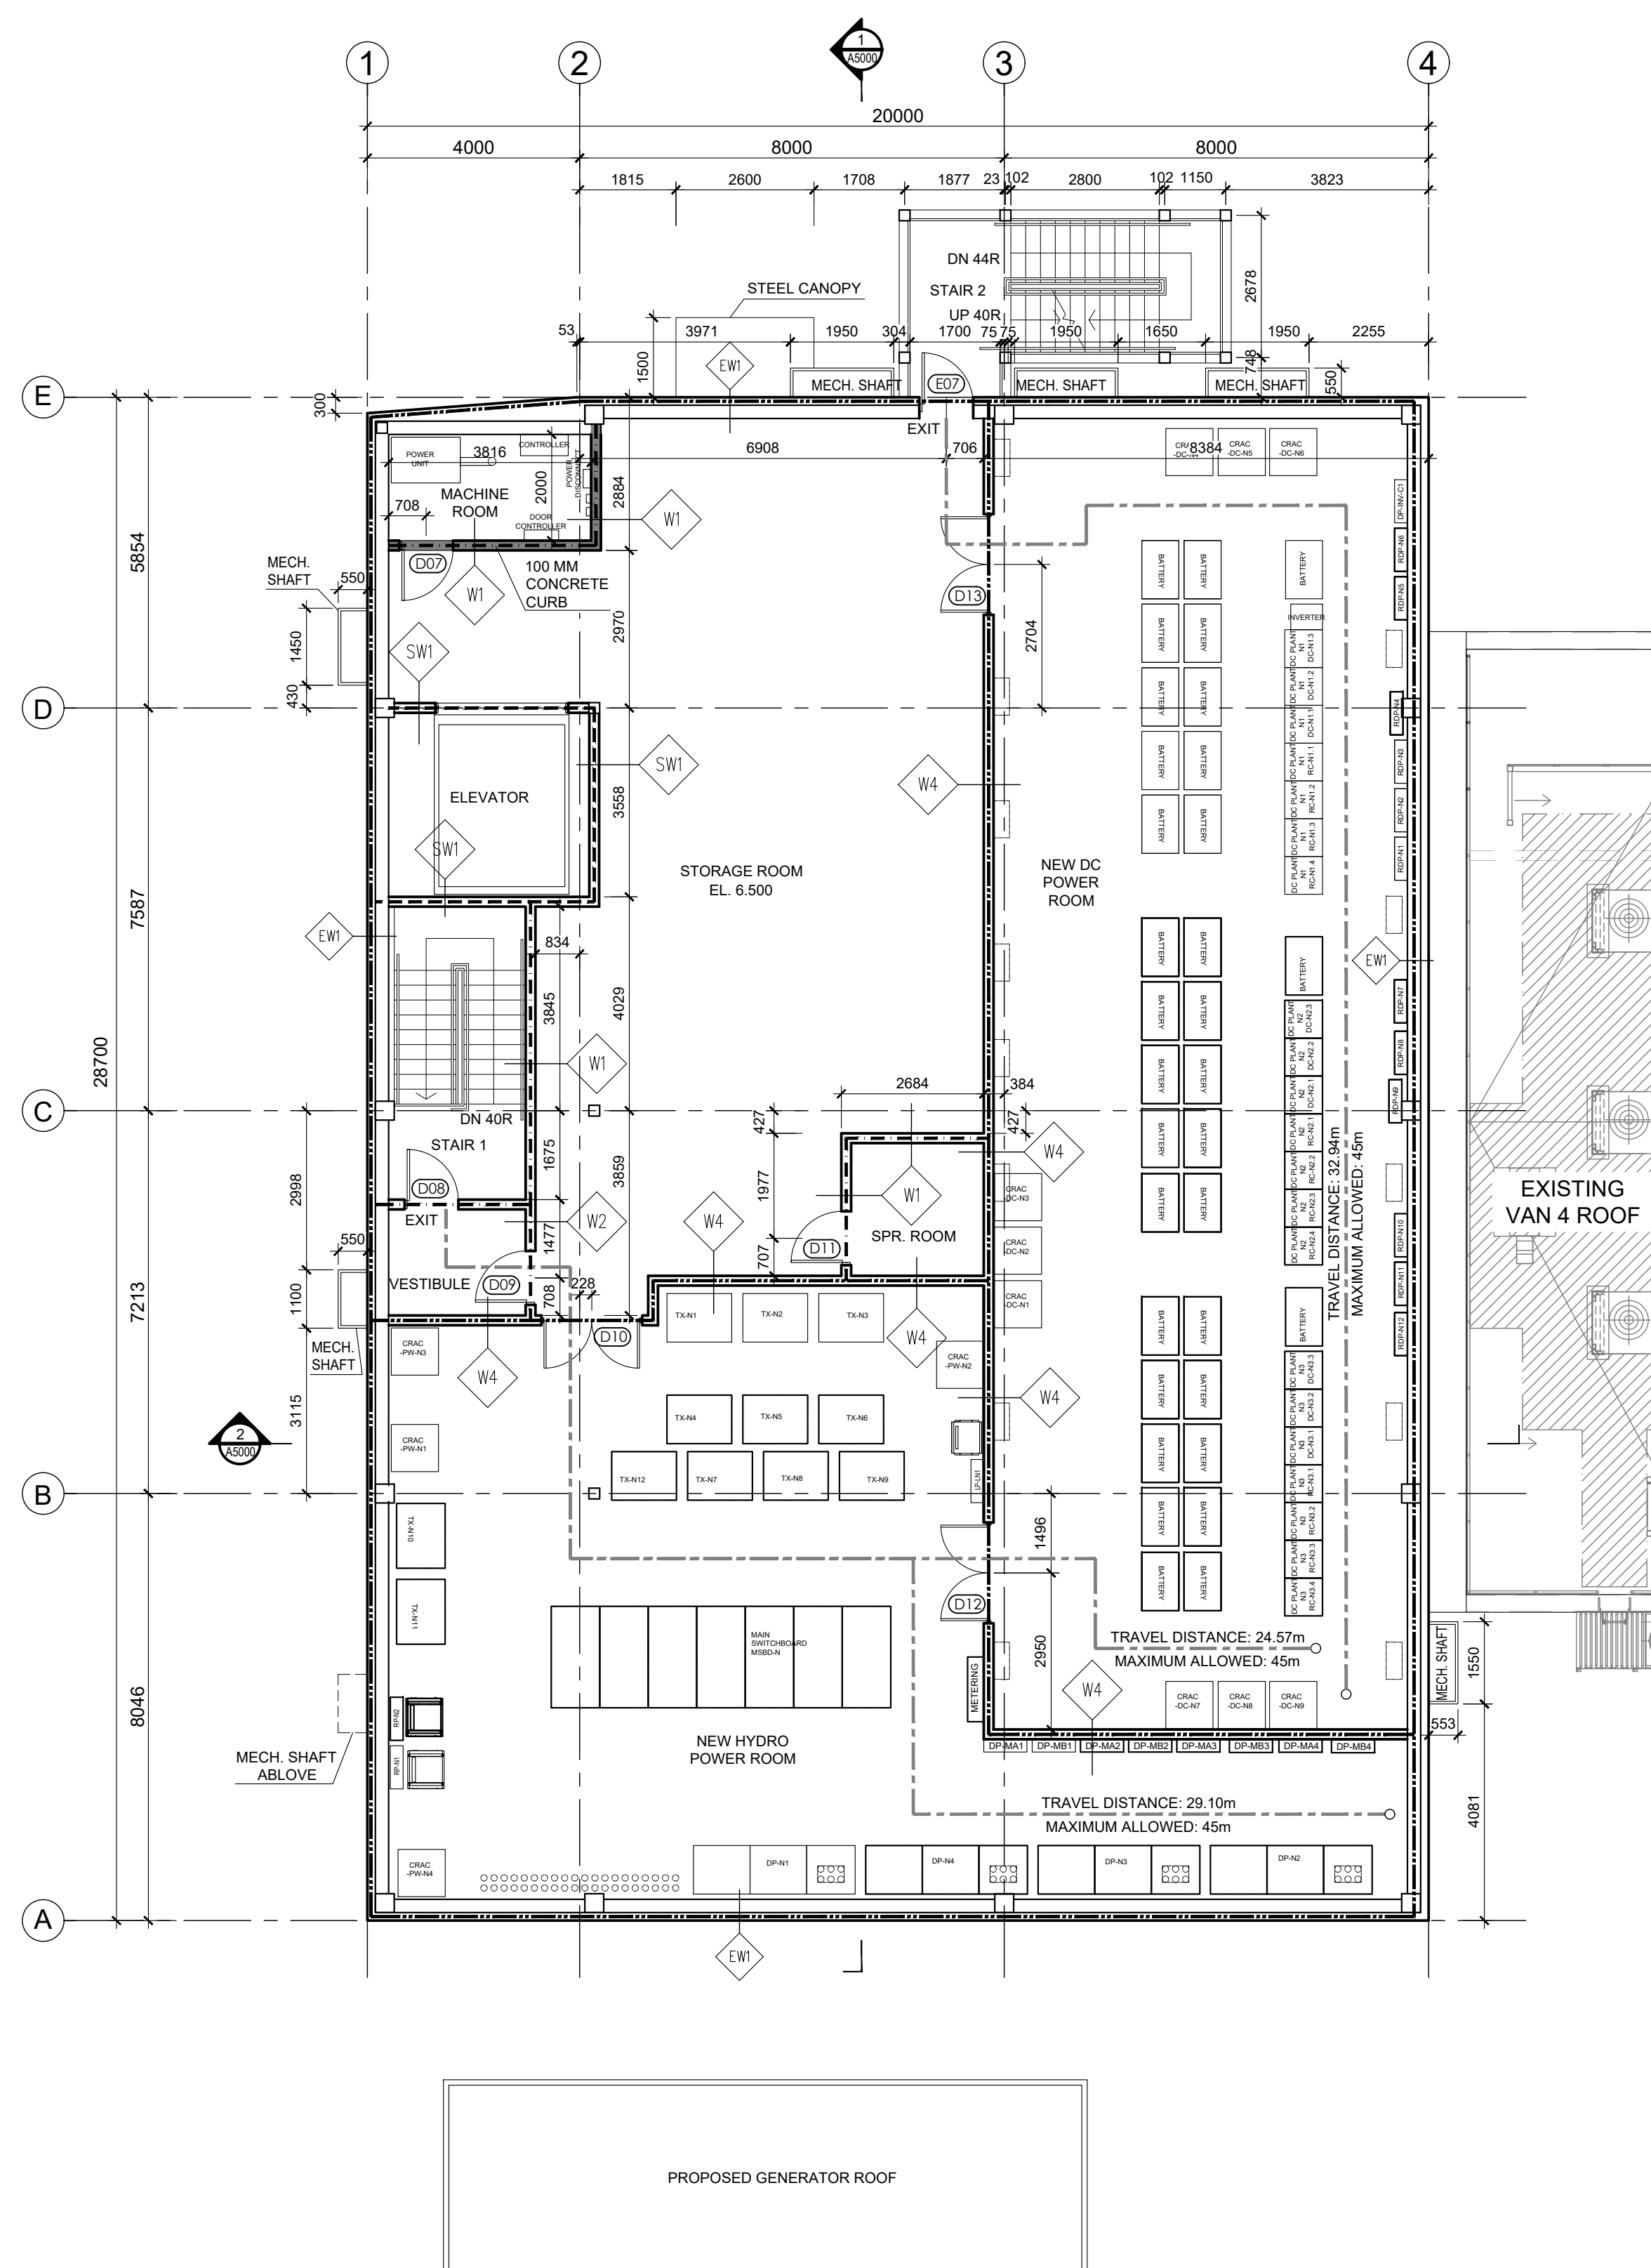

2 SECOND FLOOR PLAN
Scale: 1:100
SECOND FLOOR AREA: 592.36 SQ.M

REV.	DATE	DESCRIPTION
6	06/08/2026	RE-ISSUED FOR BUILDING PERMIT
5	02/26/2026	ISSUED FOR BUILDING PERMIT
4	02/26/2026	ISSUED FOR TENDER
3	02/18/2026	ISSUED FOR 80% REVIEW
2	12/15/2025	ISSUED FOR 50% REVIEW
1	11/24/2025	ISSUED FOR 20% REVIEW

Key Plan

True and Project North

Engineer Logo

YES Engineering
YES ENGINEERING INC.
TEL: 416-326-0888
EMAIL: INFO@YESENGINEERING.CA

Client

ROGERS

Drawing Overall Scale

Project Name & Address

SURREY HUB (VANT2AX)
HUB EXPANSION - 2024 PACKAGE A
8217 132ND STREET, SURREY, BC

Drawing Title

FLOOR PLAN
GROUND FLOOR PLAN
SECOND FLOOR PLAN

DATE: 10/12/2025
DESIGNED BY:
DRAWN BY: JM
APPROVED BY: XL
PROJECT NO.: 25100
SITE CODE: W0275

Engineer / Architect Stamp

2026-06-17

Portfolio

CLLI CODE

9 SRRYBCAH

Drawing No.

Phase

Revision

A-2010 0

THIS DRAWING IS THE SOLE PROPERTY OF ROGERS