


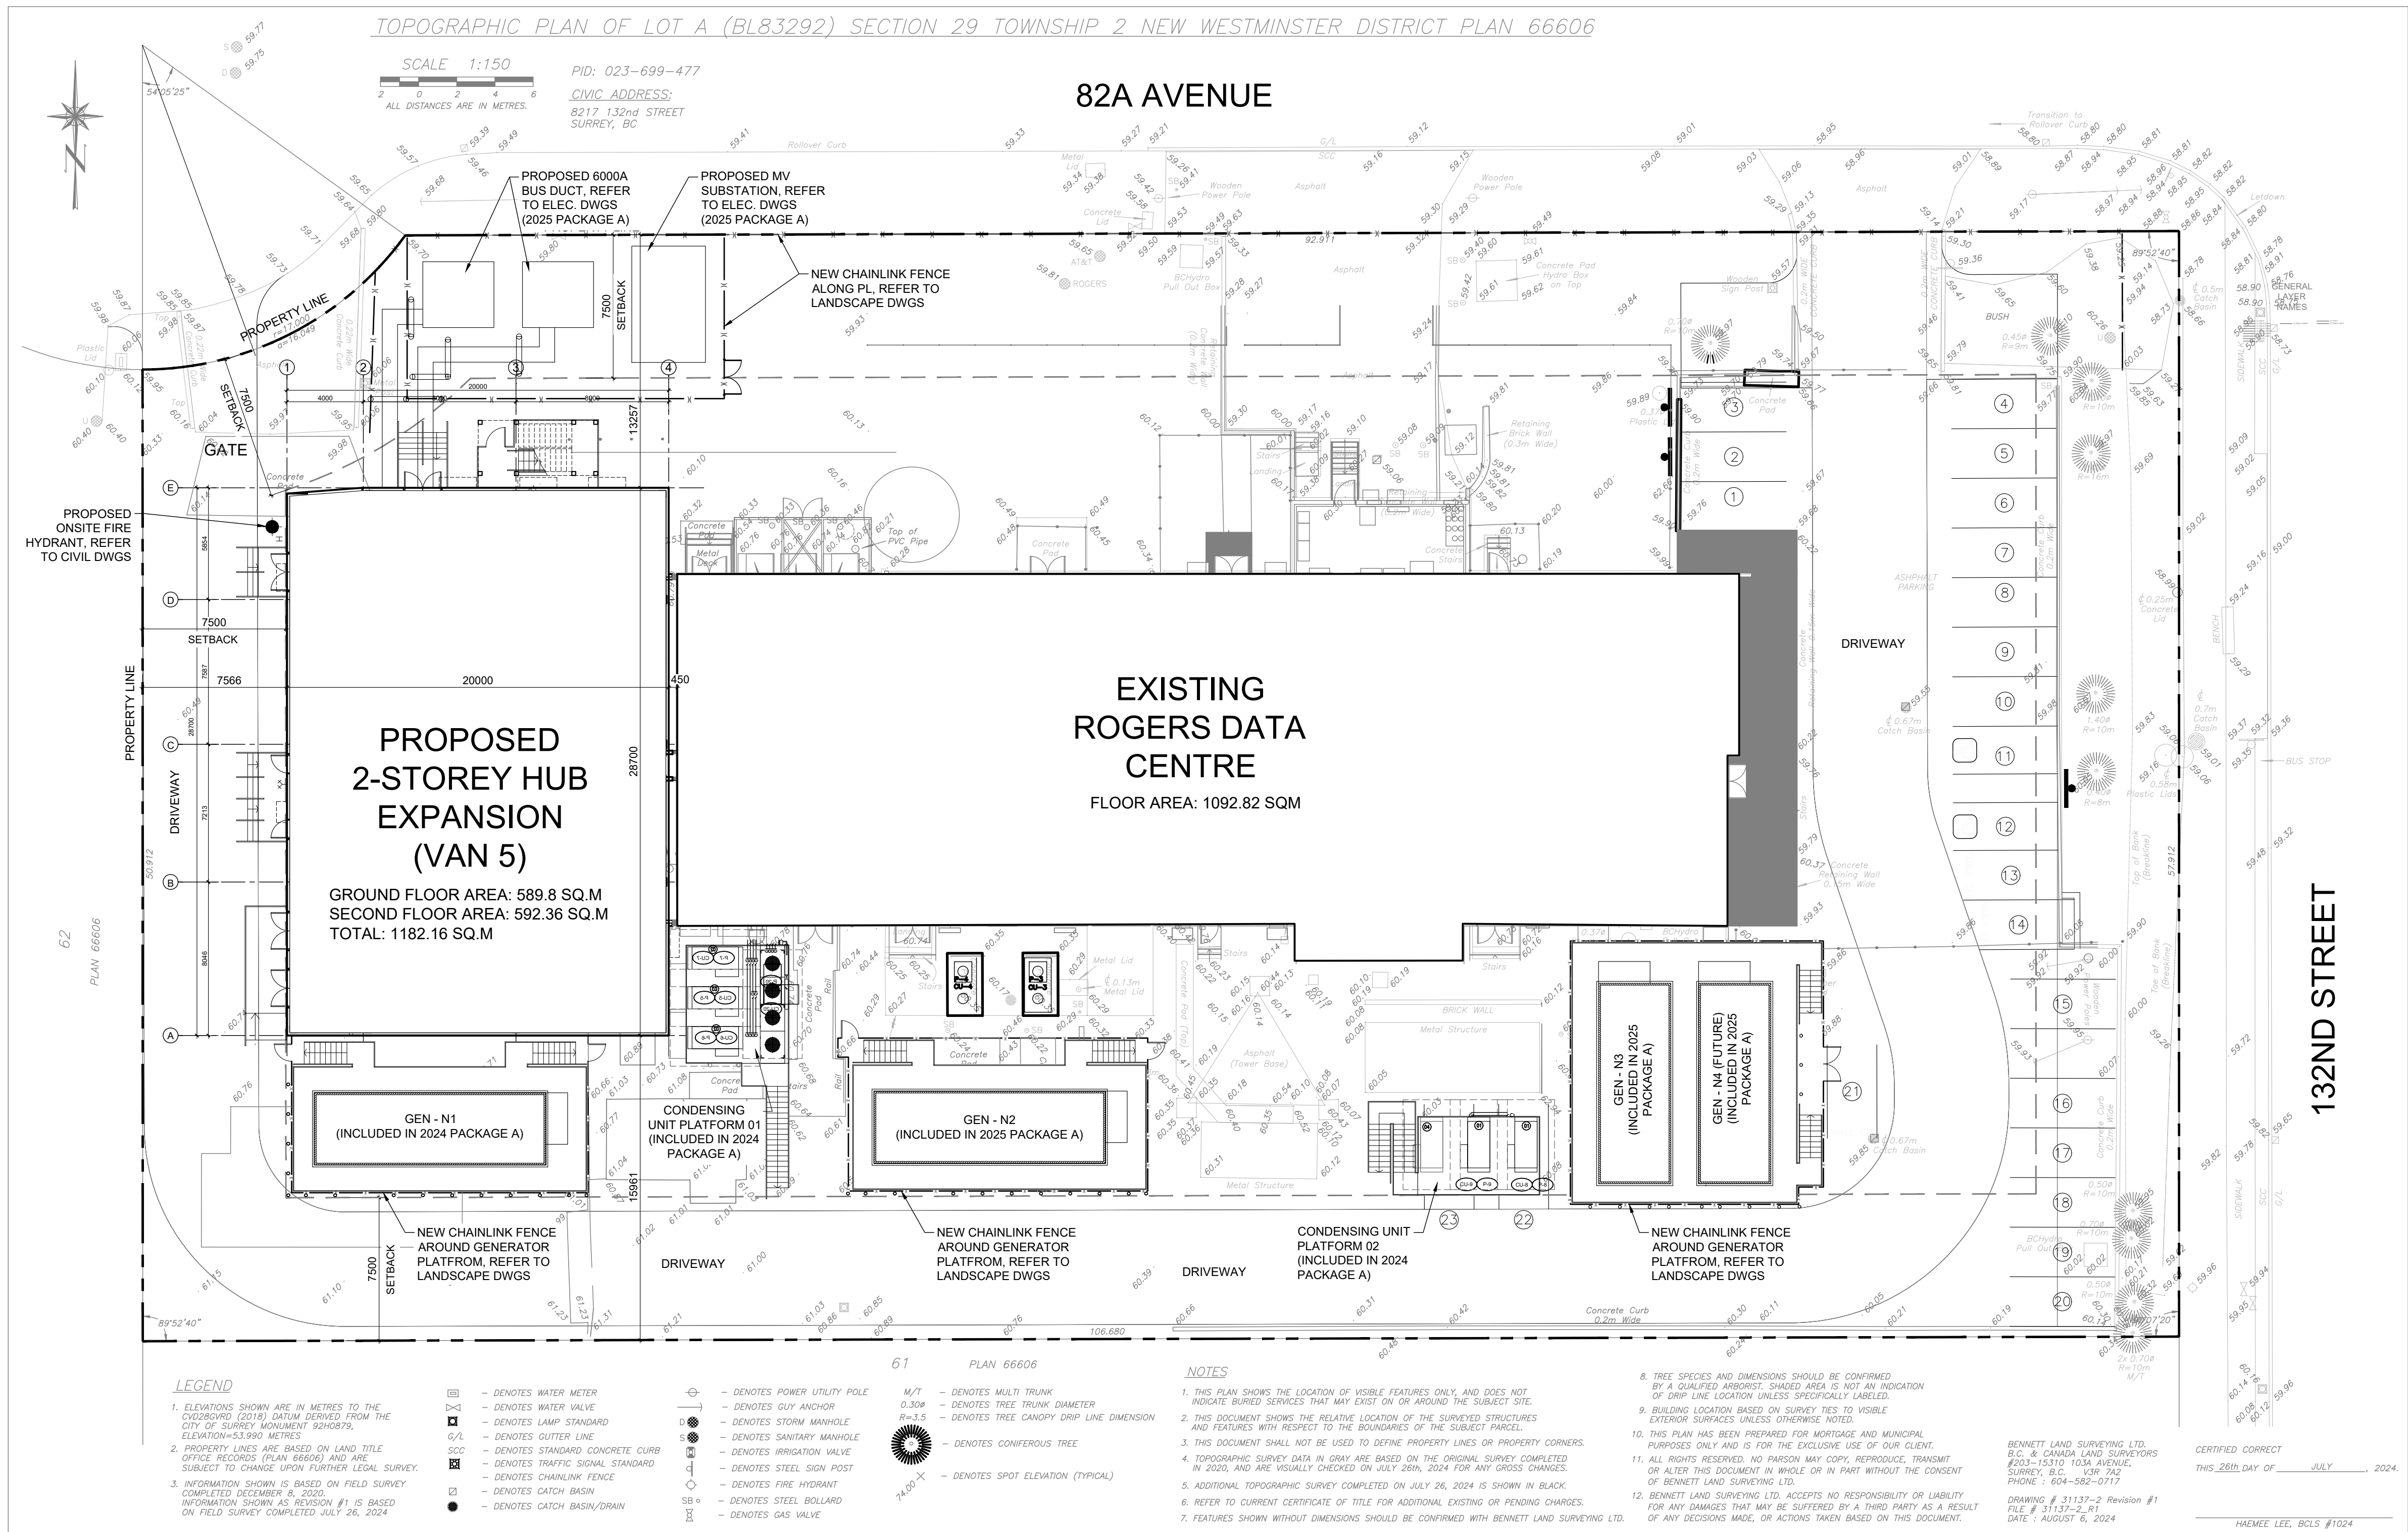

1 SITE PLAN
Scale: 1:200

REV.	DATE	DESCRIPTION
6	06/08/2026	RE-ISSUED FOR BUILDING PERMIT
5	02/26/2026	ISSUED FOR BUILDING PERMIT
4	02/26/2026	ISSUED FOR TENDER
3	02/18/2026	ISSUED FOR 80% REVIEW
2	12/15/2025	ISSUED FOR 50% REVIEW
1	11/24/2025	ISSUED FOR 20% REVIEW

Key Plan

True and Project North

Engineer Logo

YES
Engineering
YES ENGINEERING INC.

GUD
Giant Union Design Architecture & Planning Ltd.
Unit 601 - 6378 Silver Avenue
Burnaby, BC V5H 0J2
tel 604-781-2618

Client

ROGERS

Drawing Overall Scale

Project Name & Address

SURREY HUB (VANT2AX)
HUB EXPANSION - 2024 PACKAGE A
8217 132ND STREET, SURREY, BC

Drawing Title

SITE PLAN

DATE: 10/12/2025	Engineer / Architect Stamp
DESIGNED BY:	
DRAWN BY: JM	
APPROVED BY: XL	
PROJECT NO.: 25100	
SITE CODE: W0275	

Portfolio

CLLI CODE

9 SRRYBCAH

Drawing No. Phase Revision

A-1010 0

2026-06-17

THIS DRAWING IS THE SOLE PROPERTY OF ROGERS