




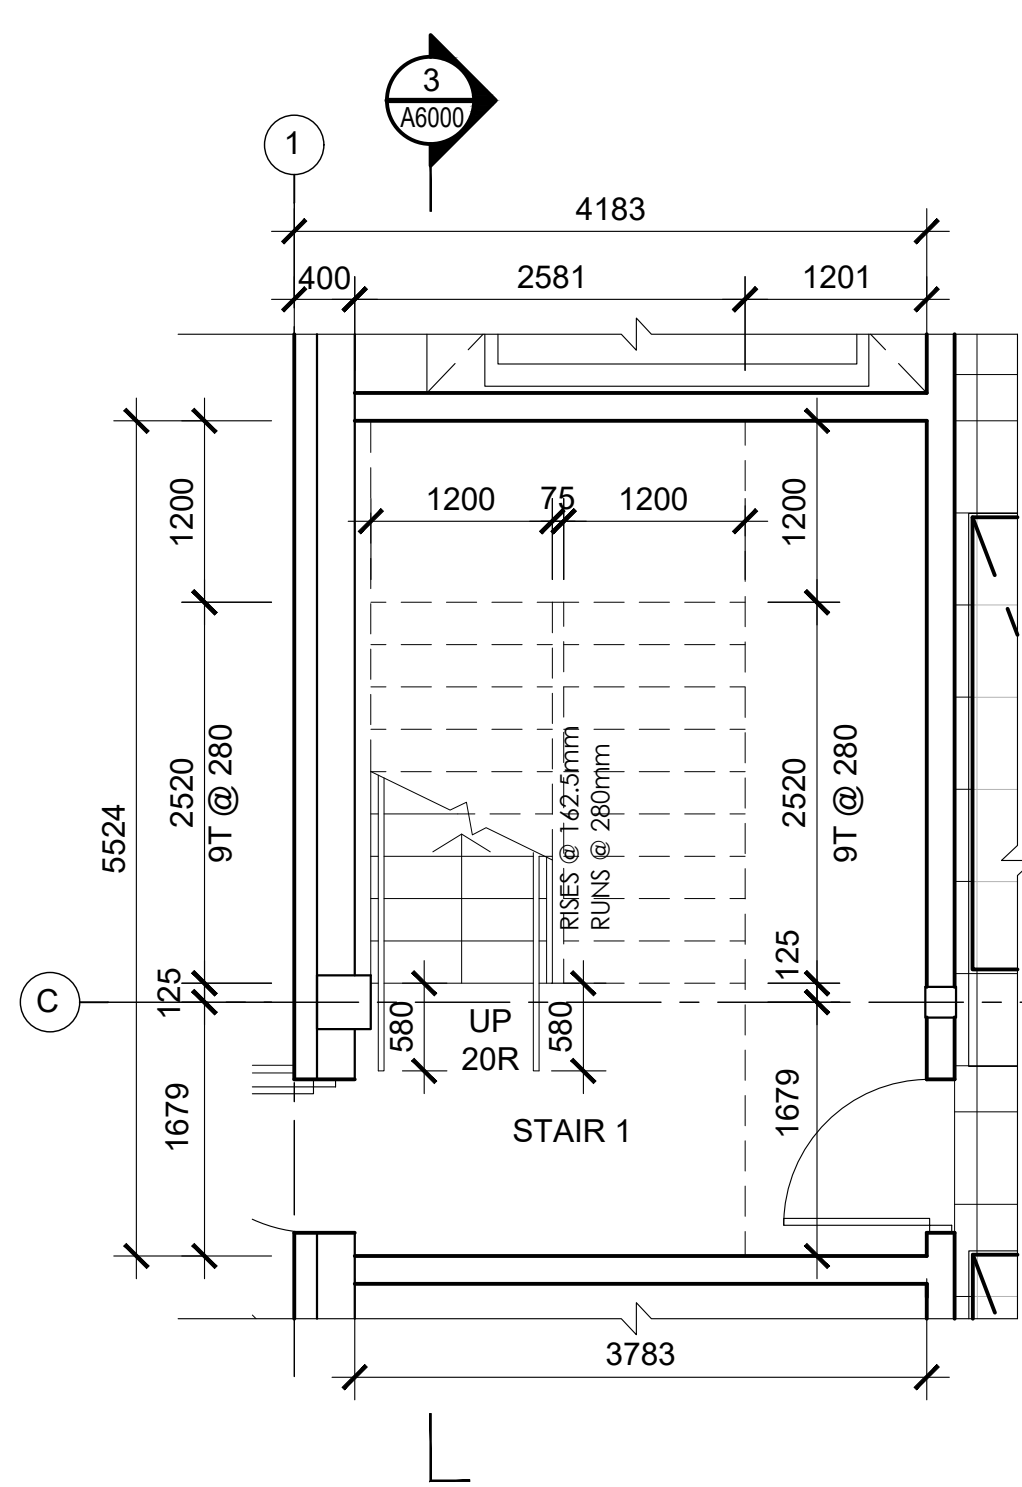


1 STAIR 1 @ GROUND FLOOR
Scale: 1:50

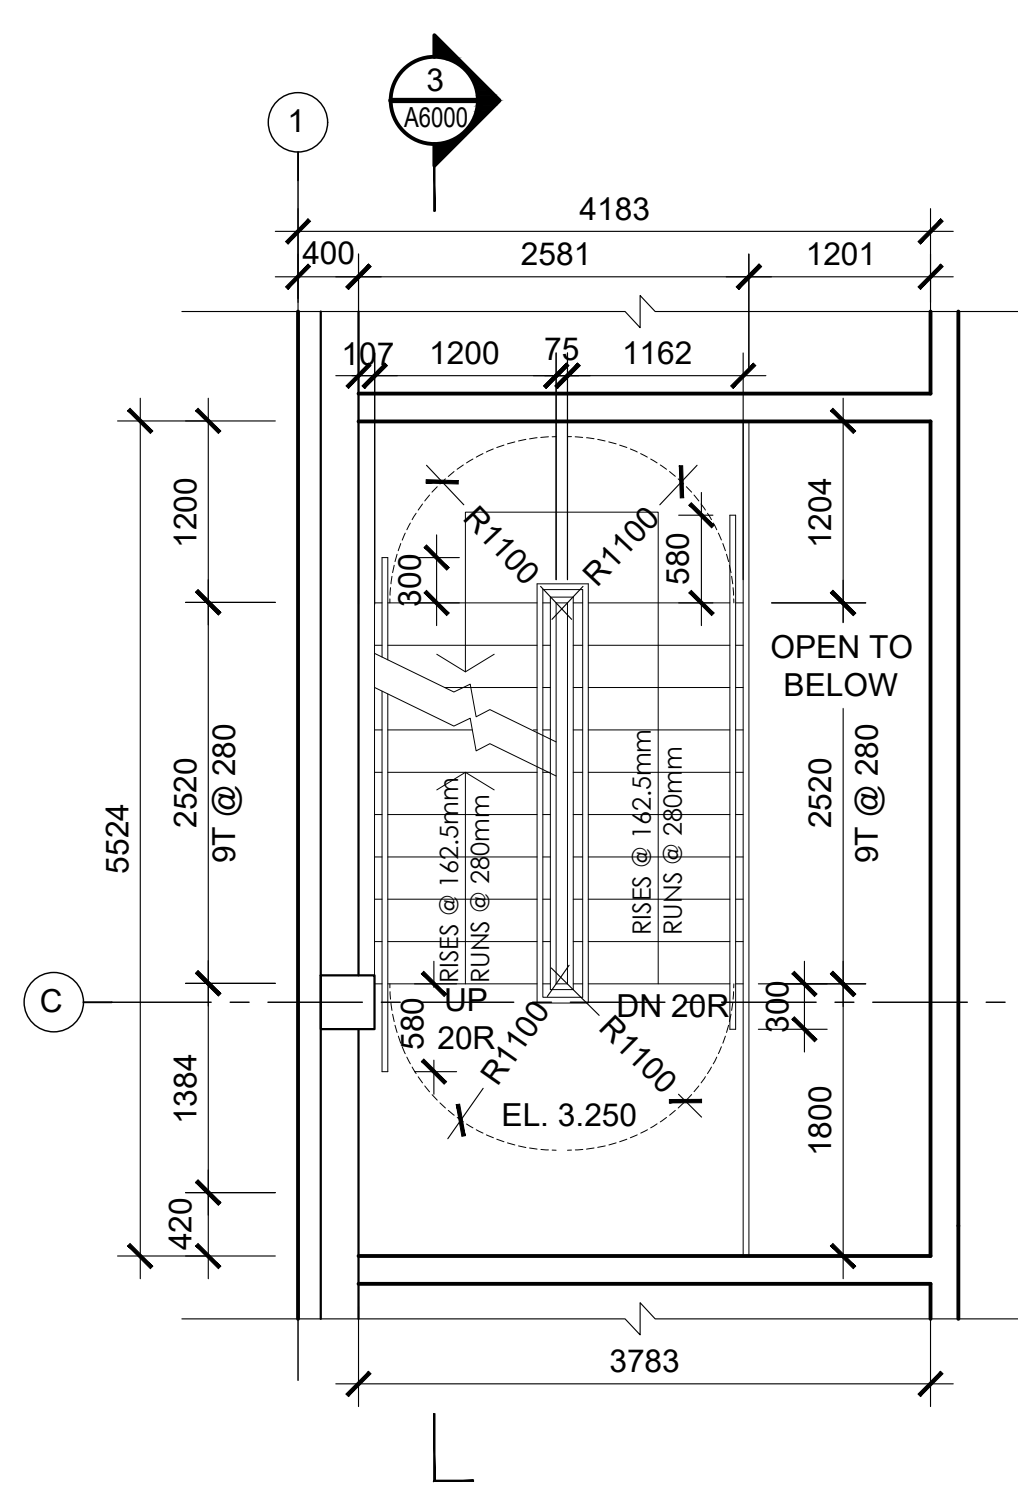


2 STAIR 1 @ EL. 3.250
Scale: 1:50

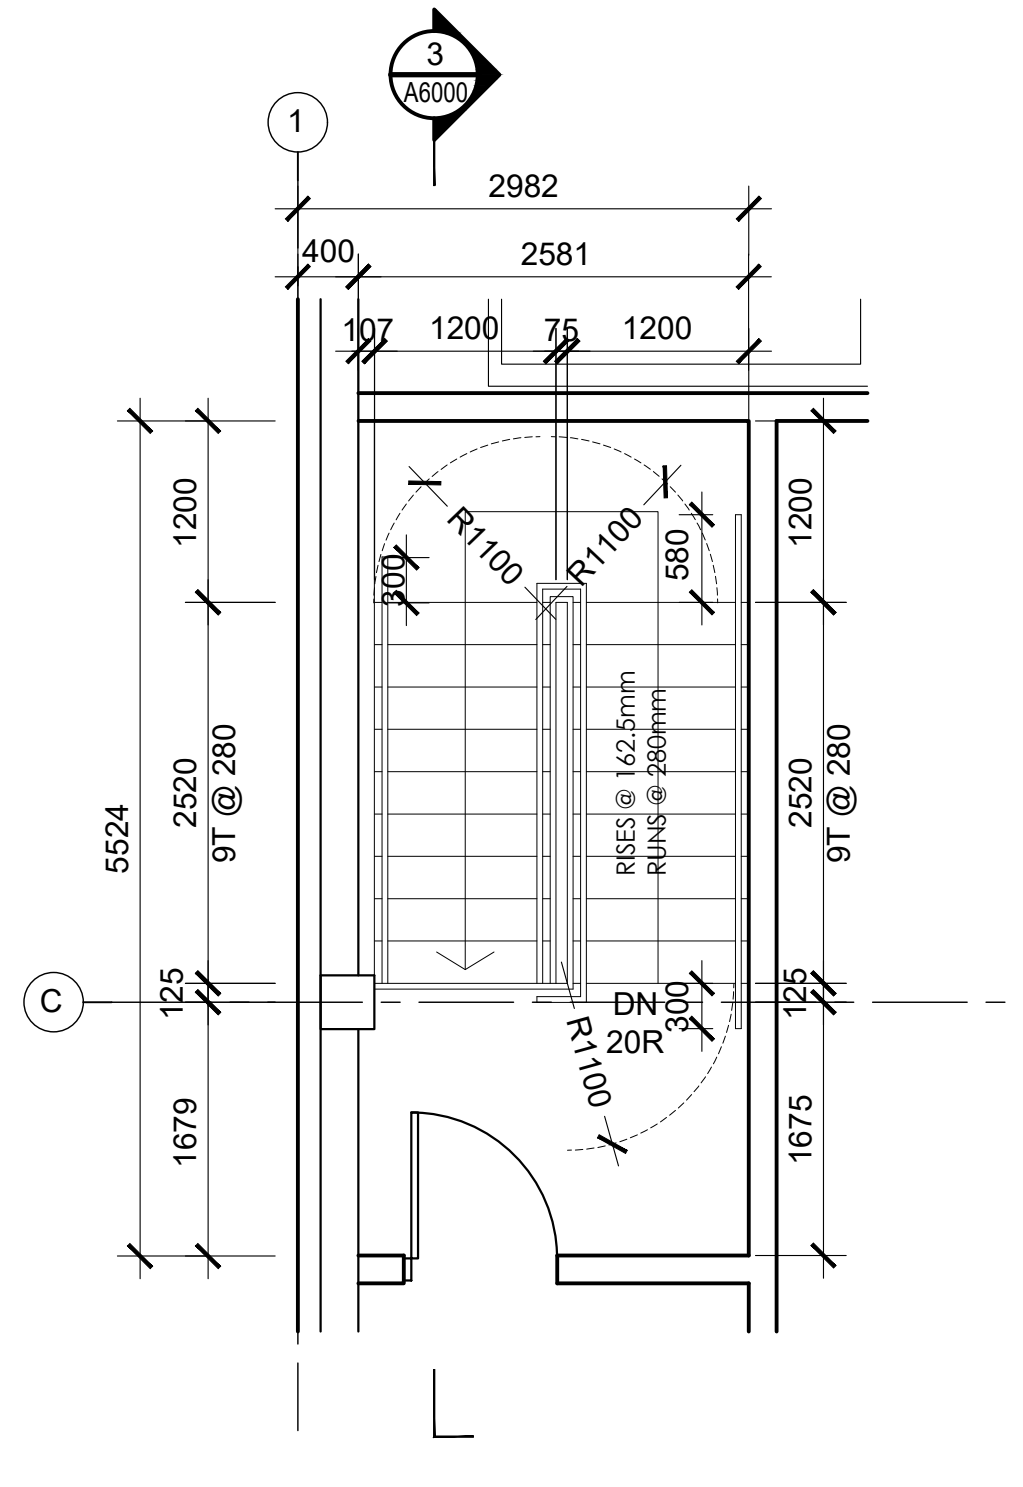


3 STAIR 1 @ SECOND FLOOR
Scale: 1:50

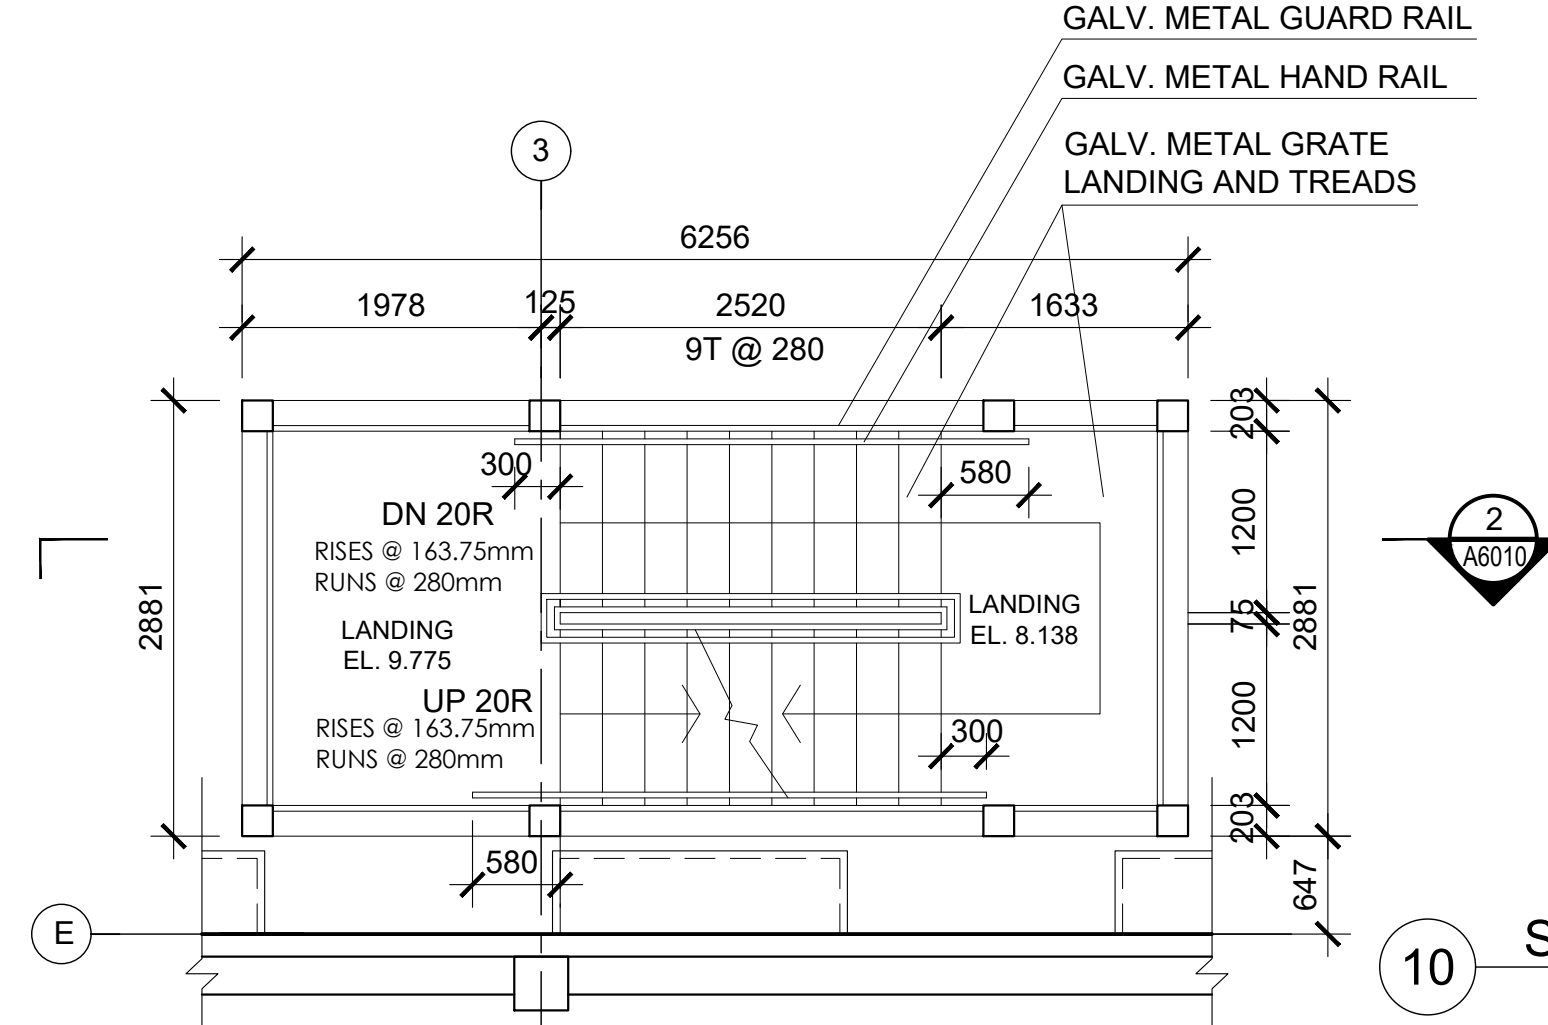


10 STAIR 2 @ EL. 9.775
Scale: 1:50

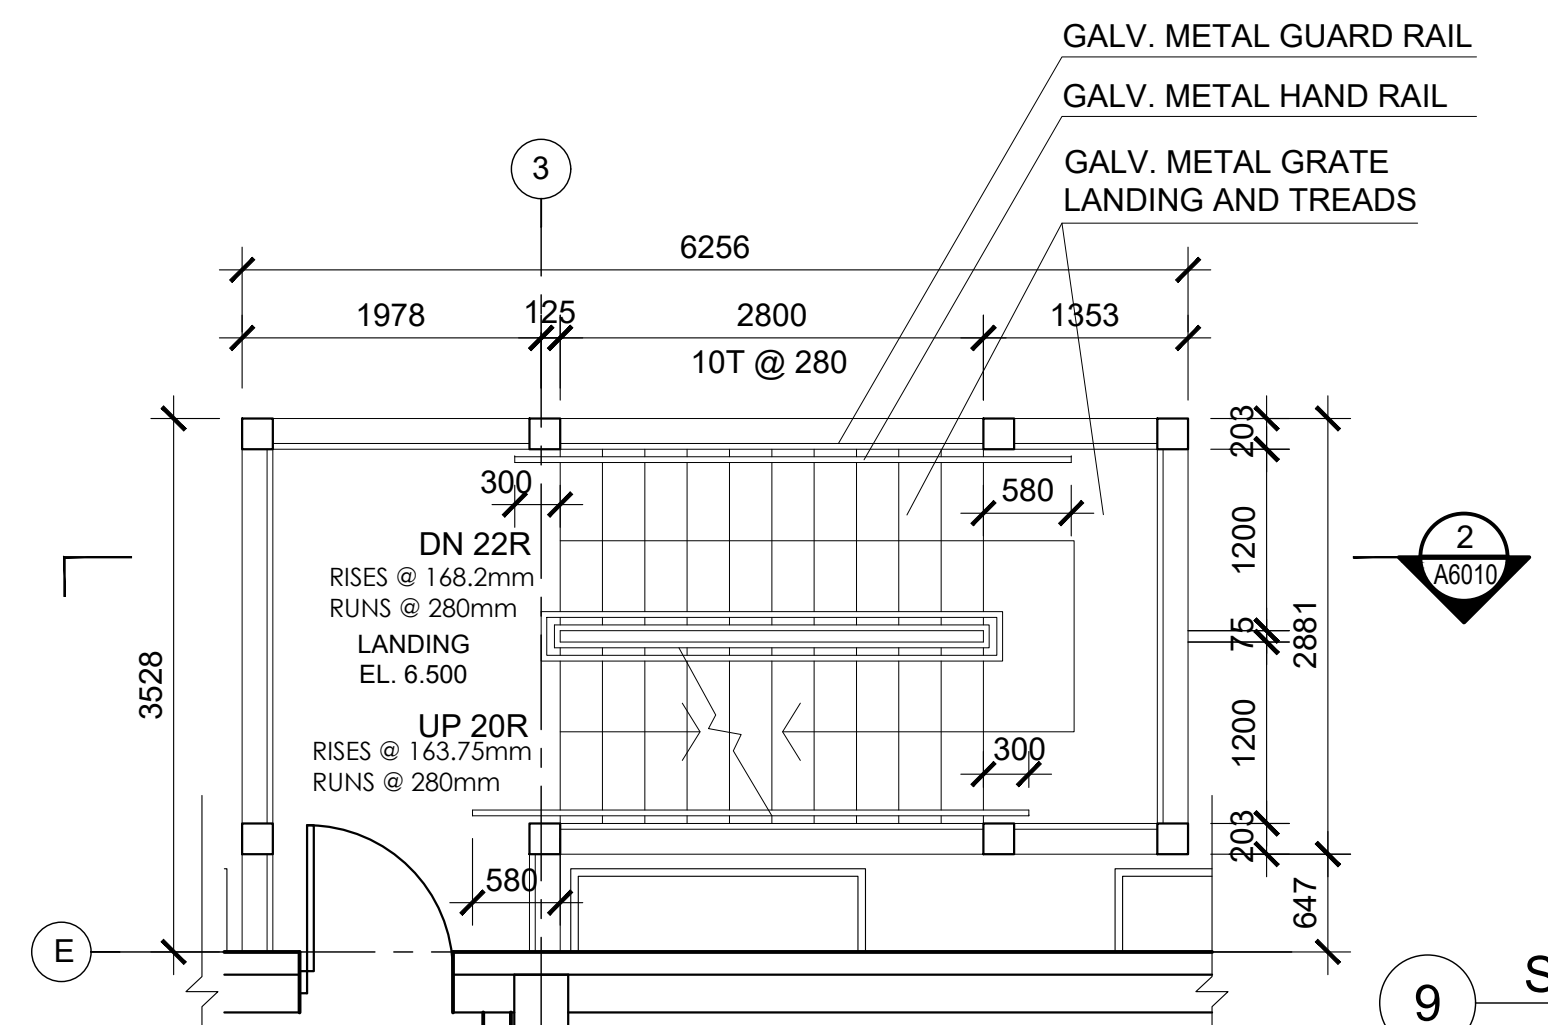


9 STAIR 2 @ SECOND FLOOR
Scale: 1:50

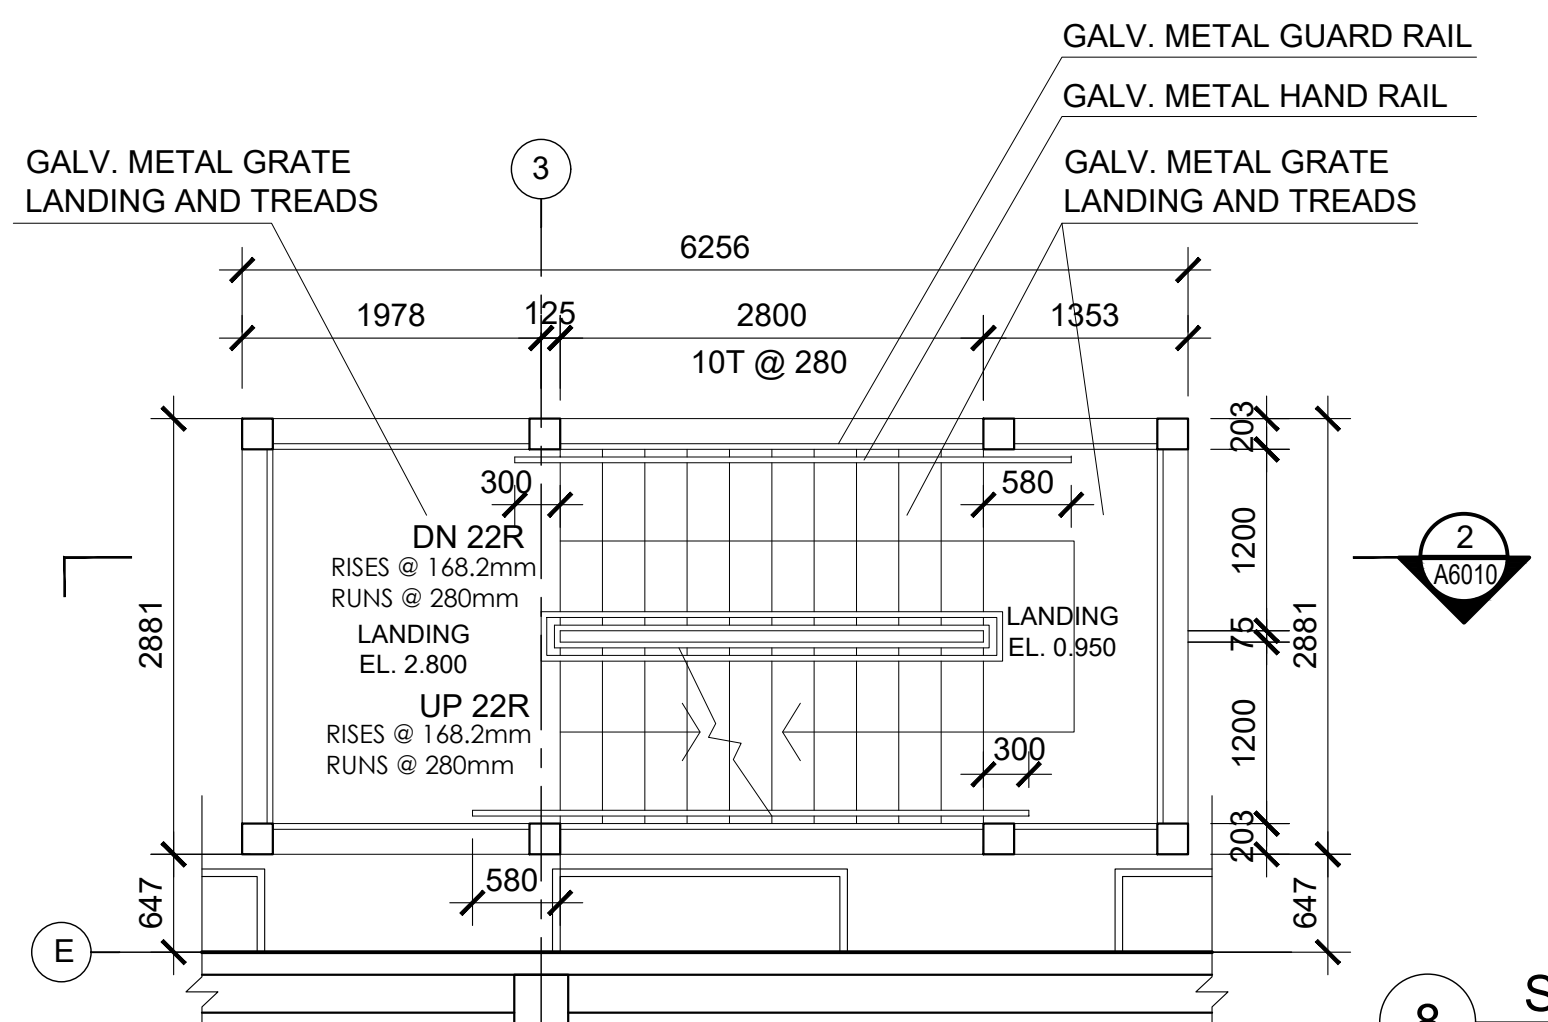


8 STAIR 2 @ EL. 2.800
Scale: 1:50

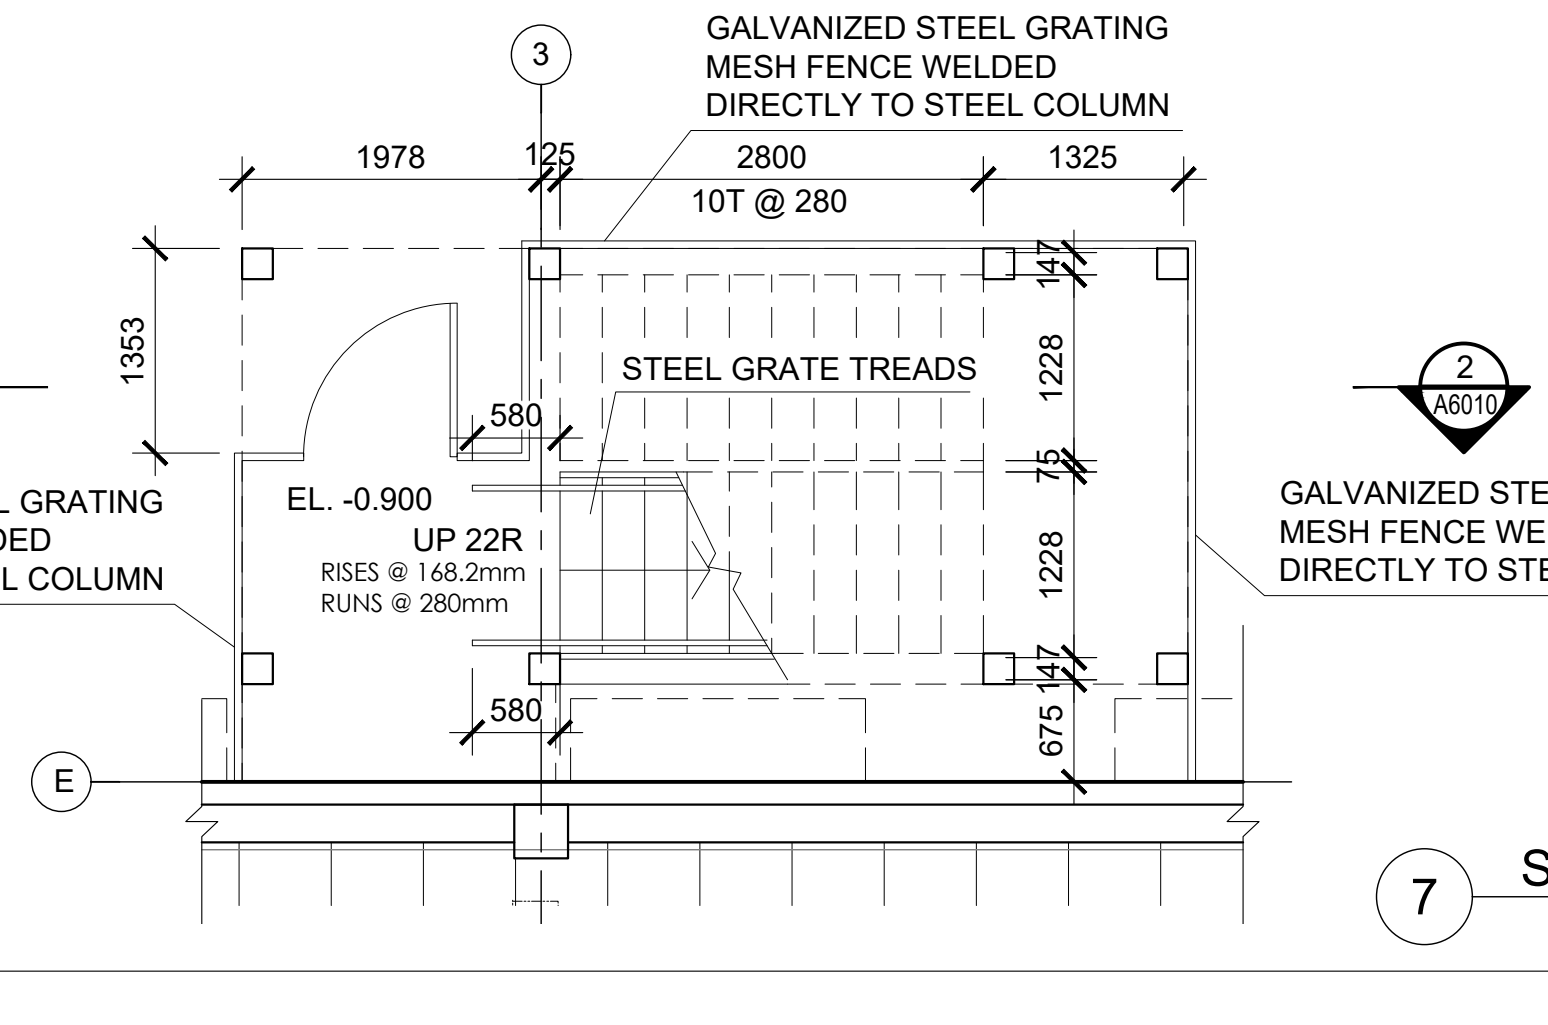


7 STAIR 2 @ GROUND FLOOR
Scale: 1:50

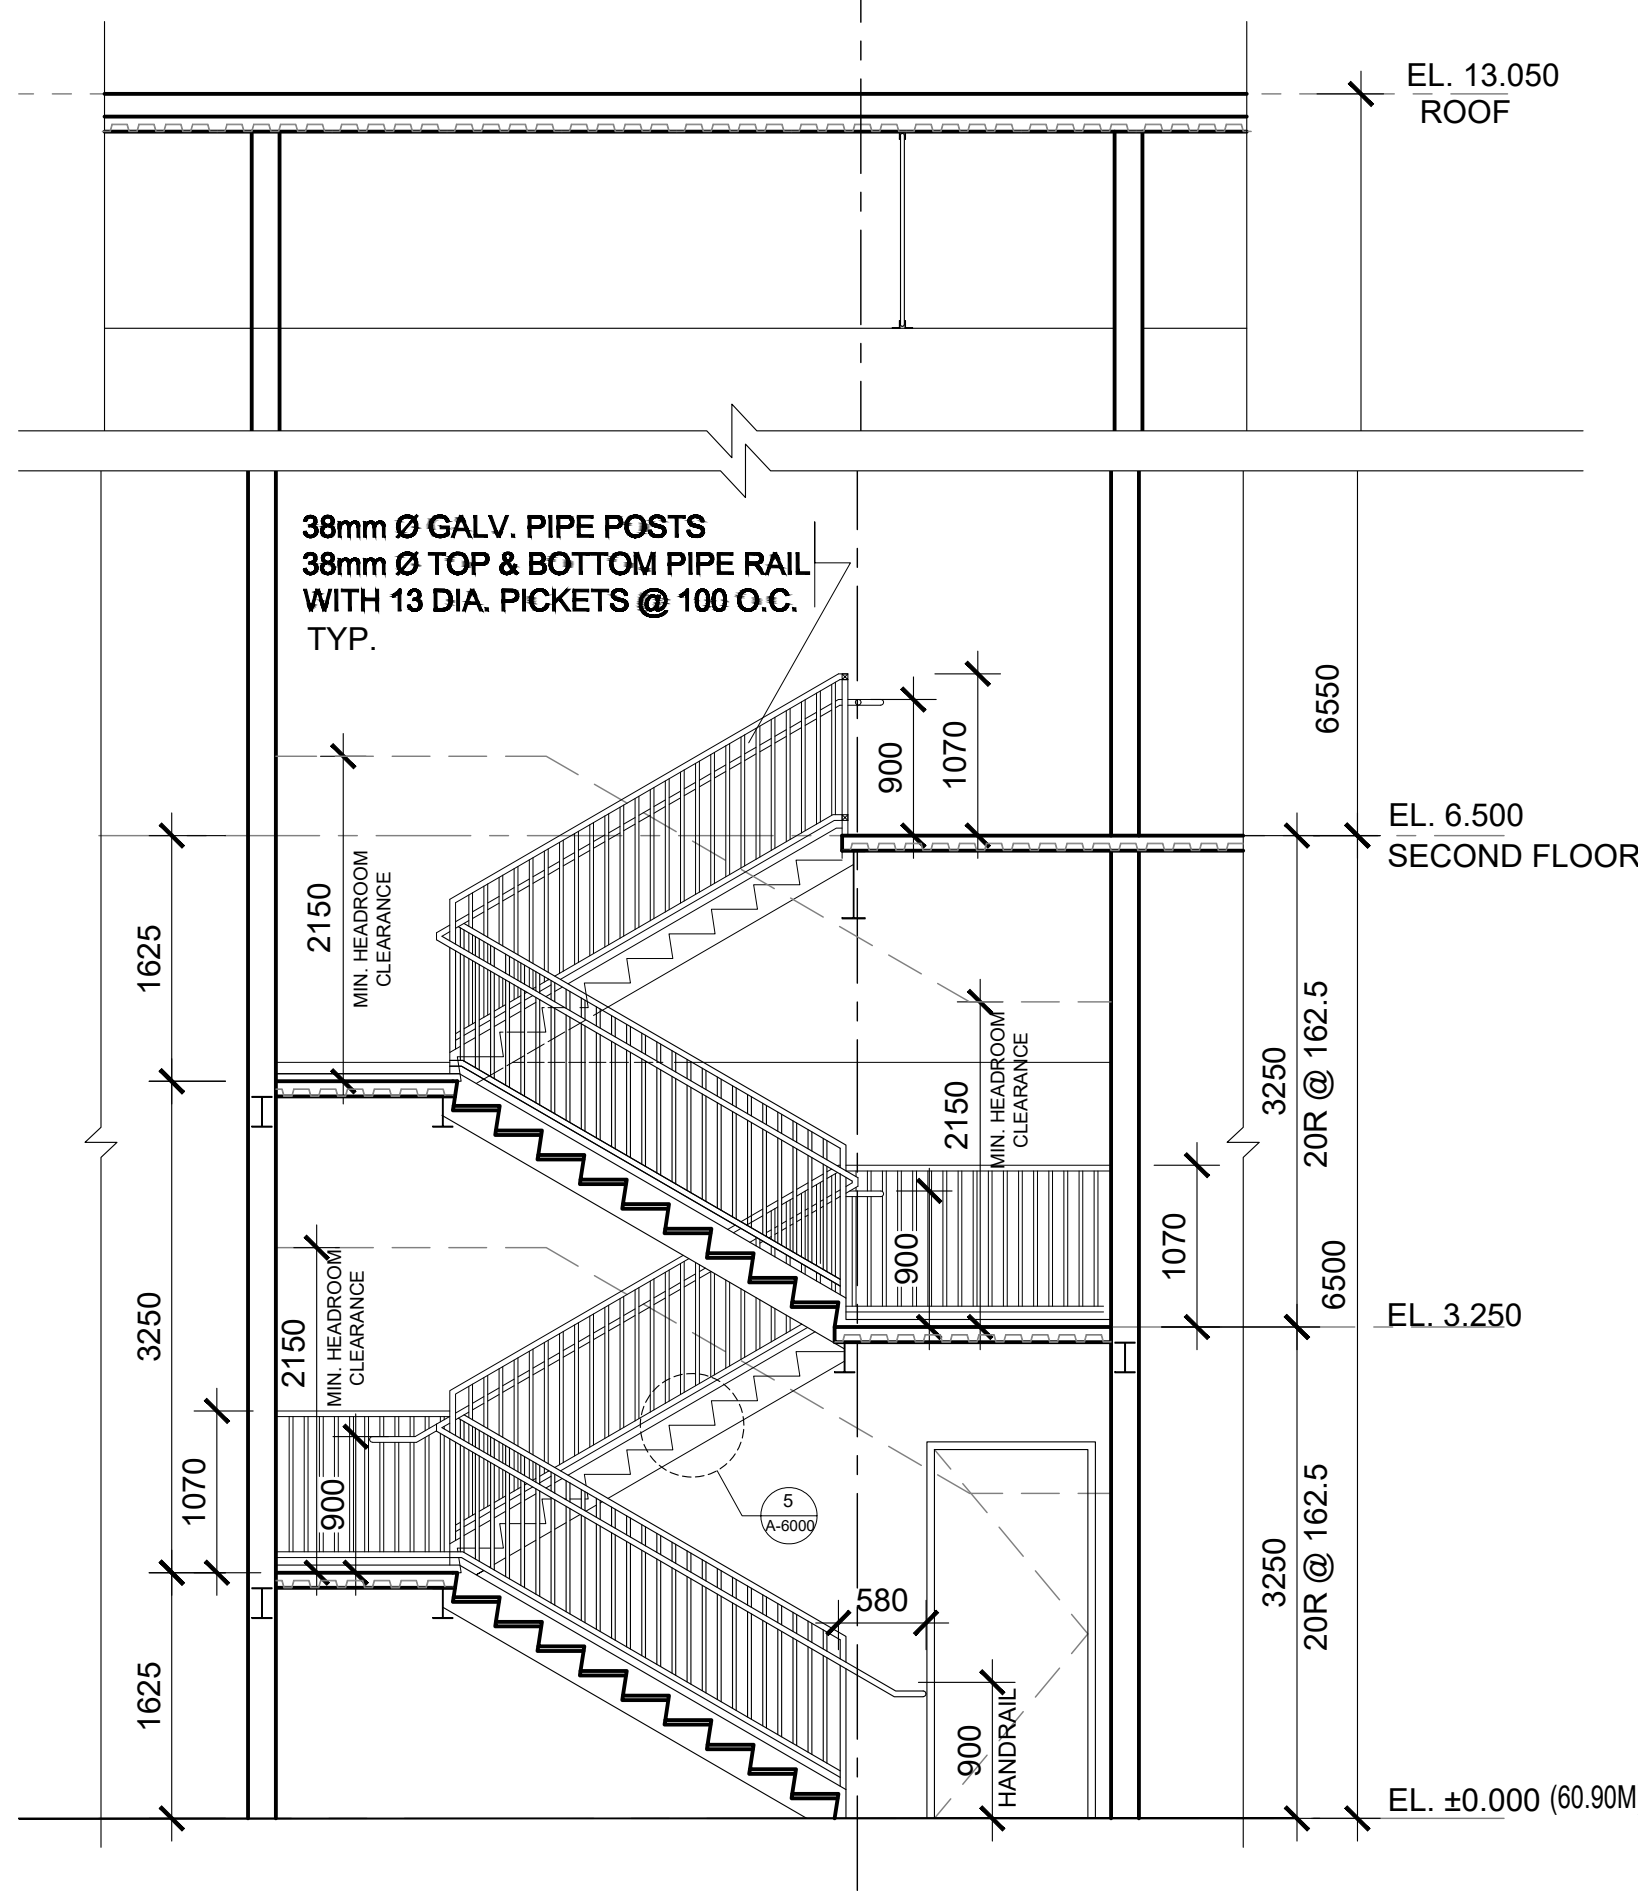


4 STAIR 1 SECTION
Scale: 1:50

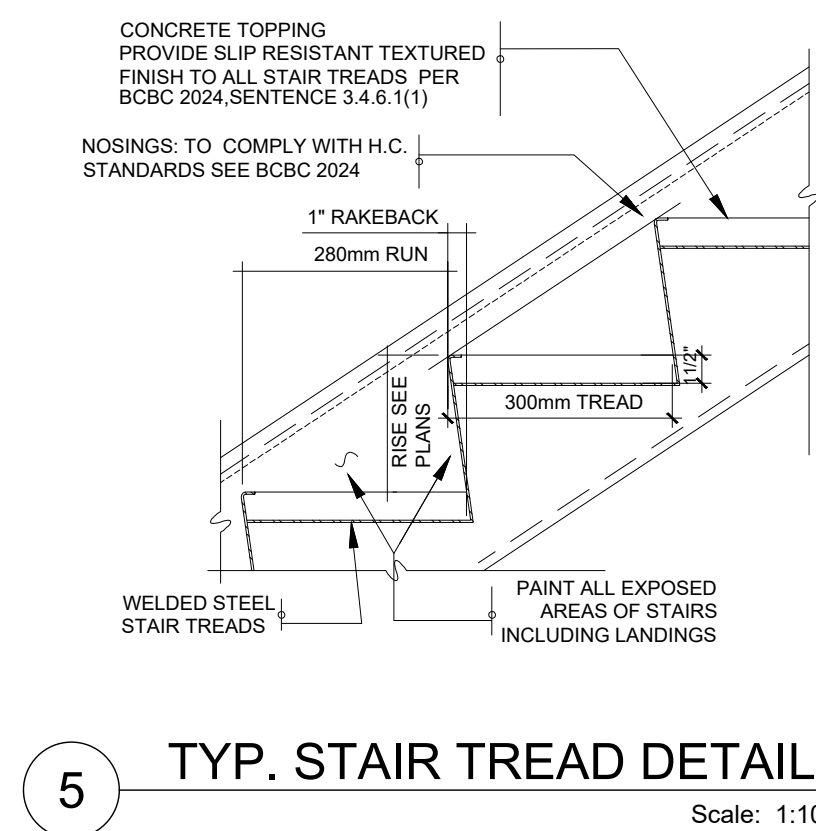

5 TYP. STAIR TREAD DETAIL
Scale: 1:10

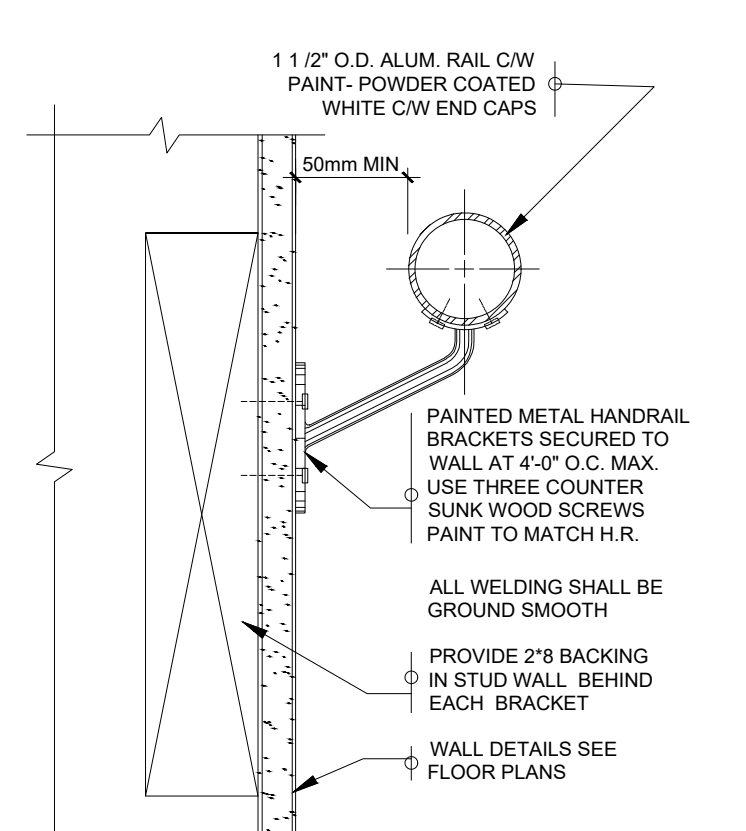

6 TYP. STEEL HANDRAIL DETAIL (INTERIOR)

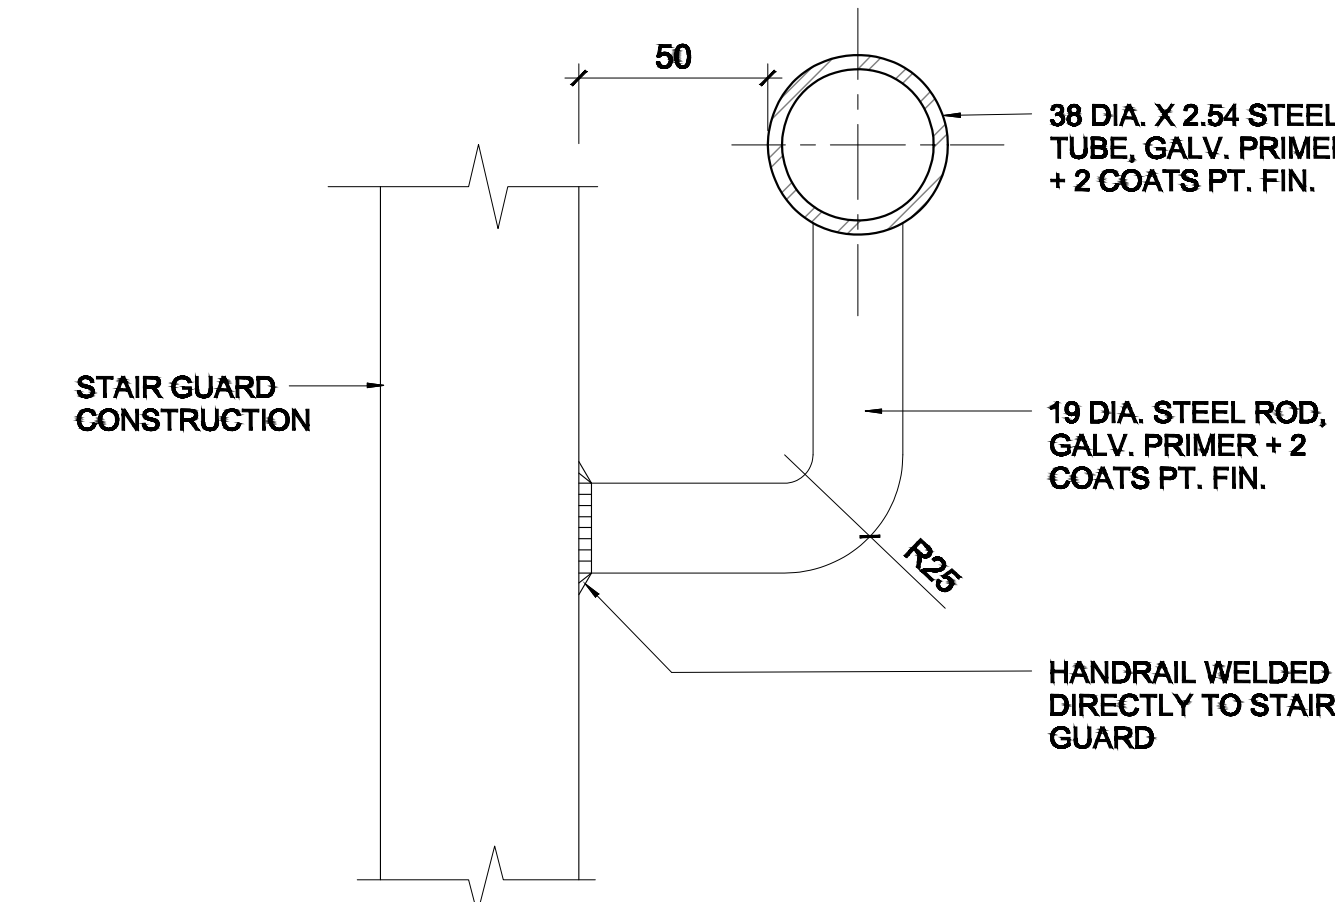

11 GUARD RAIL & HAND RAIL SECTION AND DETAIL
Scale: 1:2

REV.	DATE	DESCRIPTION
6	06/08/2026	RE-ISSUED FOR BUILDING PERMIT
5	02/26/2026	ISSUED FOR BUILDING PERMIT
4	02/26/2026	ISSUED FOR TENDER
3	02/18/2026	ISSUED FOR 80% REVIEW
2	12/15/2025	ISSUED FOR 50% REVIEW
1	11/24/2025	ISSUED FOR 20% REVIEW

Key Plan

True and Project North

Engineer Logo

YES Engineering Inc.

Client

ROGERS

Project Name & Address

SURREY HUB (VANT2AX)
HUB EXPANSION - 2024 PACKAGE A
8217 132ND STREET, SURREY, BC

Drawing Title

STAIR DETAILS
STAIR 1&2

DATE:

10/12/2025

DESIGNED BY:

DRAWN BY: JM

APPROVED BY:

XL

PROJECT NO.:

25100

SITE CODE:

W0275

Engineer / Architect Stamp

2026-06-17

Portfolio

CLLI CODE

9

SRRYBCAH

Drawing No.

Phase

Revision

A-6000

0

THIS DRAWING IS THE SOLE PROPERTY OF ROGERS

Portfolio	CLLI CODE	Drawing No.	Phase	Revision
9	SRRYBCAH	A-6000		0