
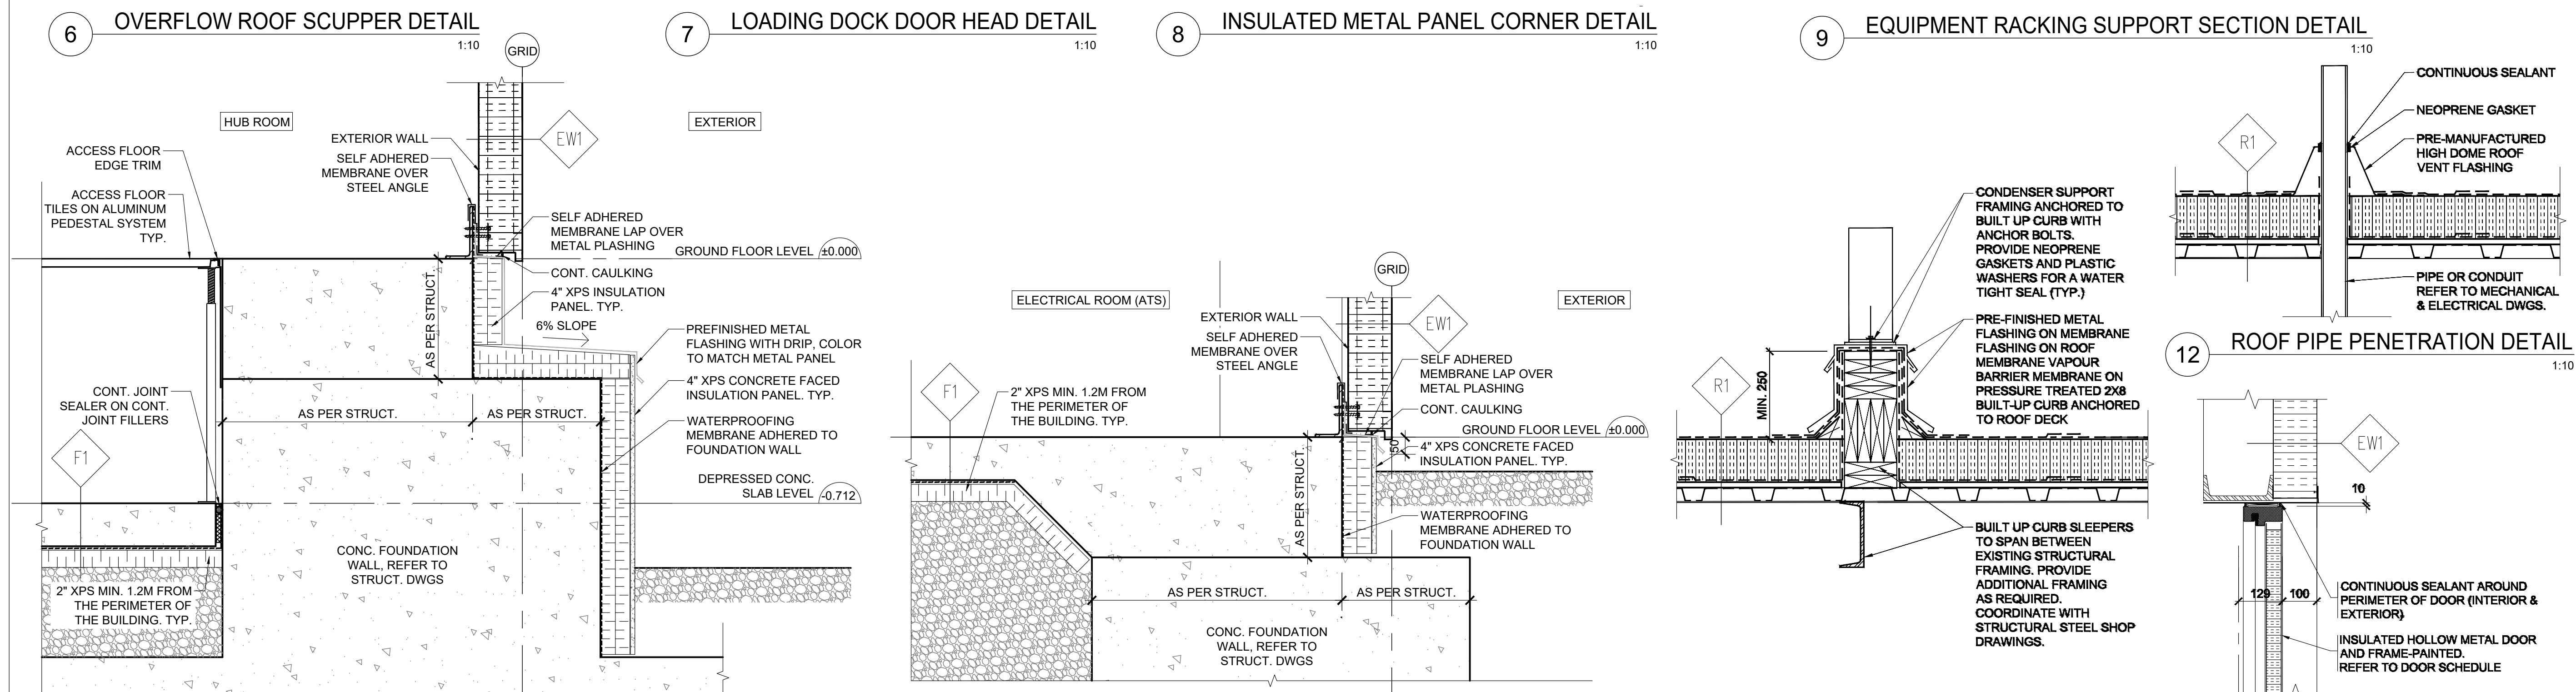
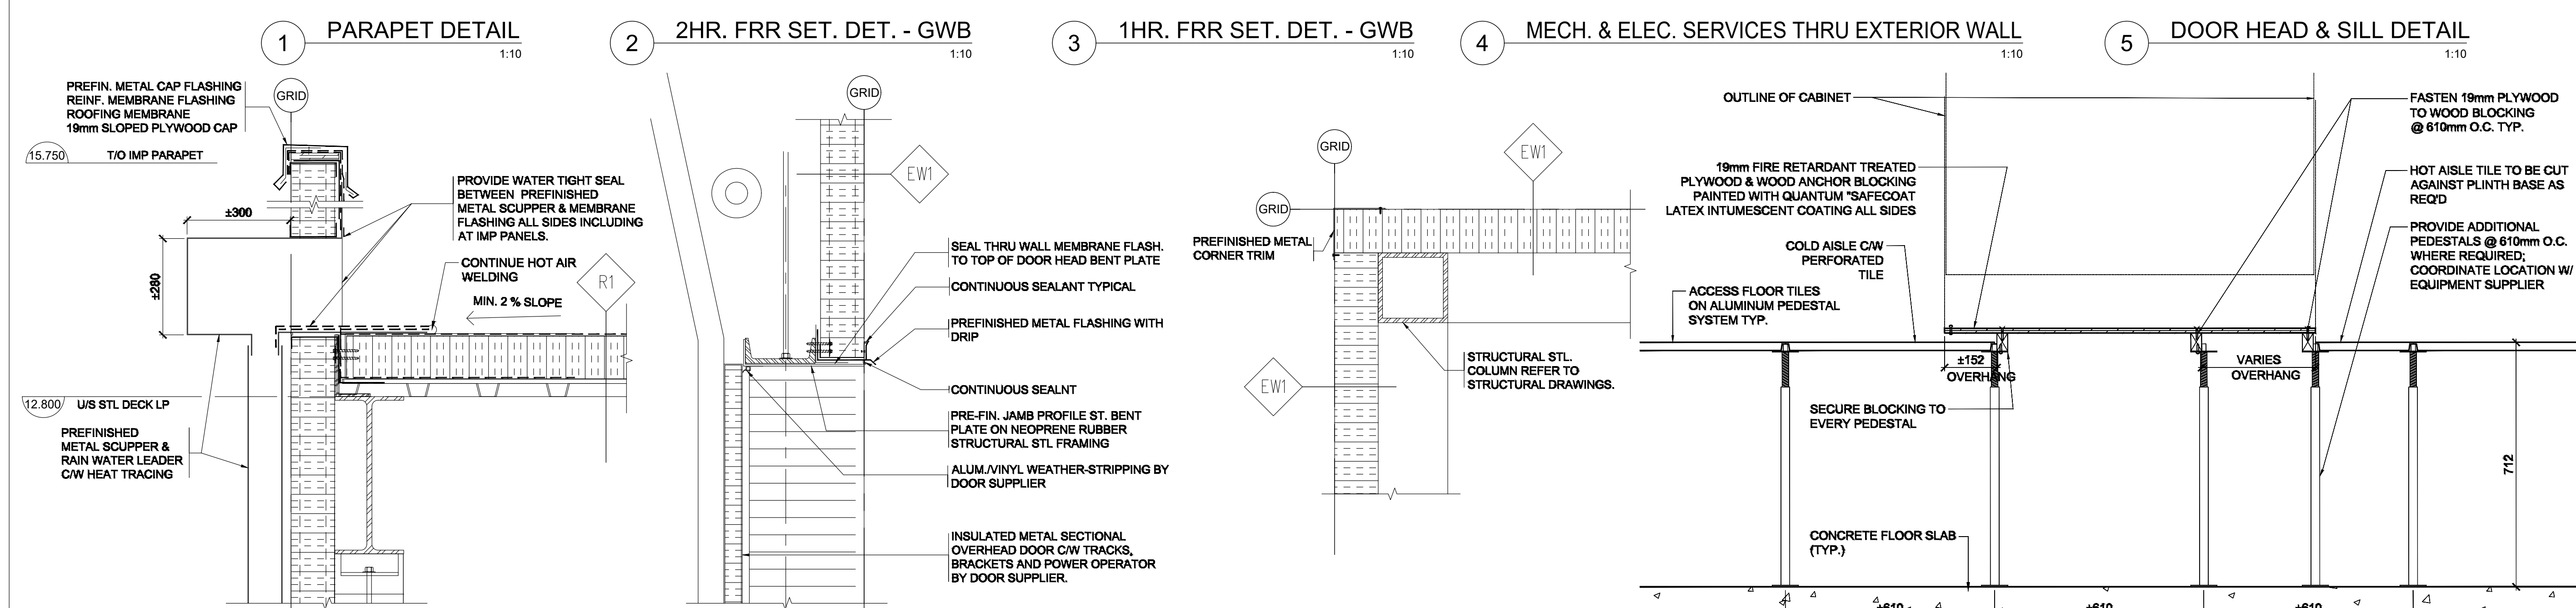


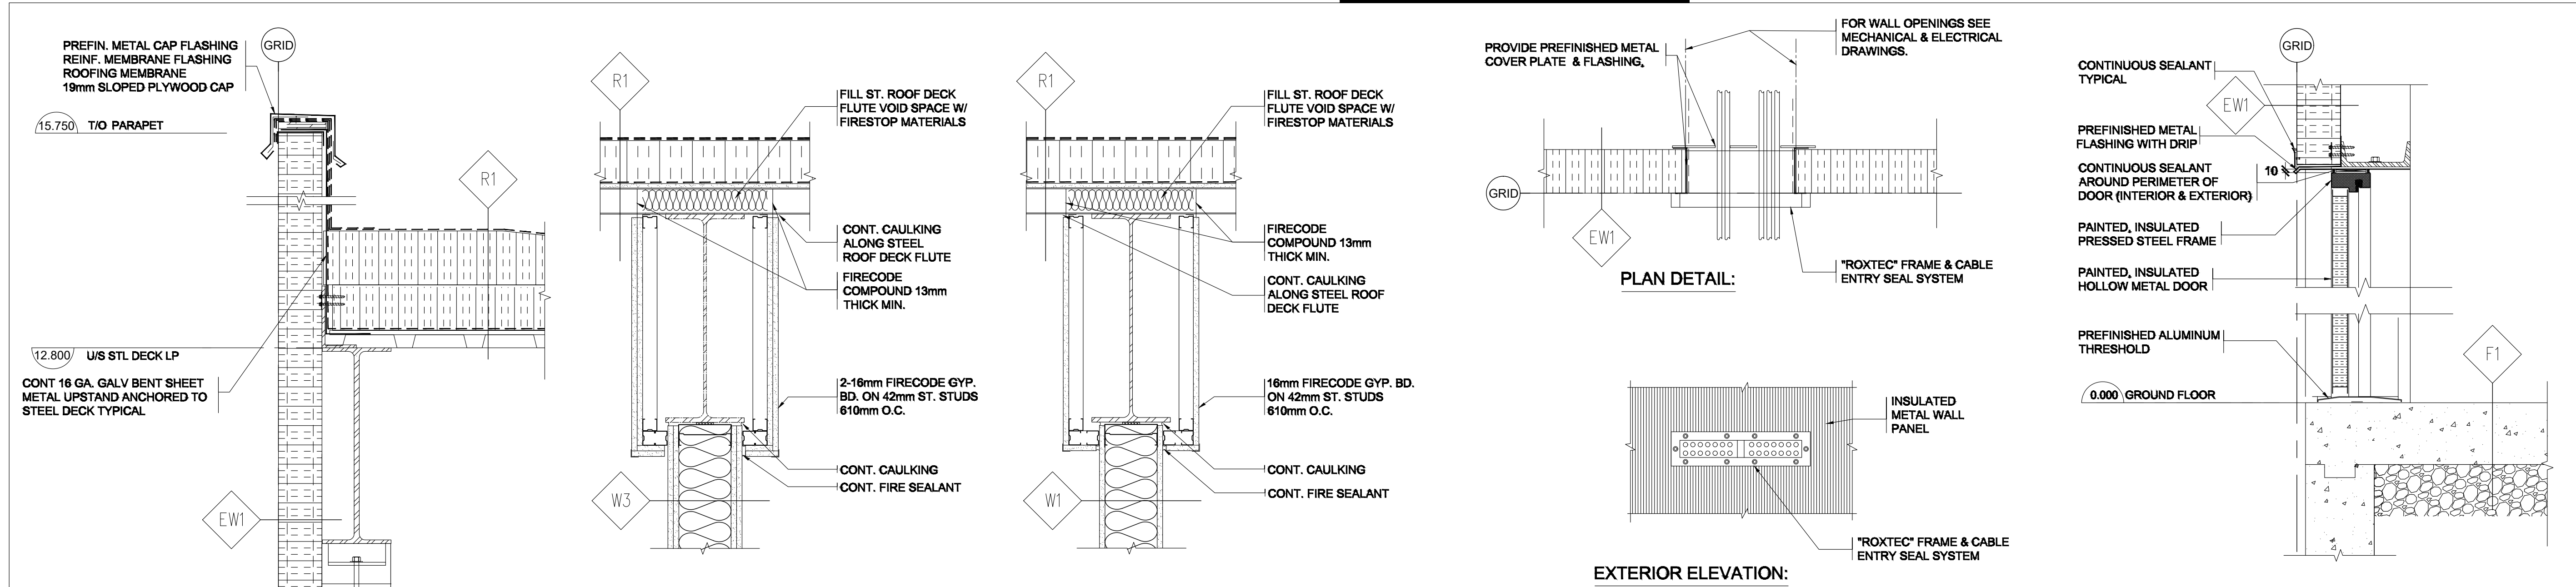

REV.	DATE	DESCRIPTION
6	06/08/2026	RE-ISSUED FOR BUILDING PERMIT
5	02/26/2026	ISSUED FOR BUILDING PERMIT
4	02/26/2026	ISSUED FOR TENDER
3	02/18/2026	ISSUED FOR 80% REVIEW
2	12/15/2025	ISSUED FOR 50% REVIEW
1	11/24/2025	ISSUED FOR 20% REVIEW

Key Plan

True and Project North

Engineer Logo

YES Engineering

GUD

Giant Union Design Architecture & Planning Ltd.

Client

ROGERS

Drawing Overall Scale

Project Name & Address

SURREY HUB (VANT2AX)

HUB EXPANSION - 2024 PACKAGE A

8217 132ND STREET, SURREY, BC

Drawing Title

GENERAL NOTES AND DETAILS

DATE: 10/12/2025

DESIGNED BY: JM

DRAWN BY: JM

APPROVED BY: XL

PROJECT NO.: 25100

SITE CODE: W0275

Engineer / Architect Stamp

2026-06-17

Portfolio

CLLI CODE

9

SRRYBCAH

Drawing No.

Phase

Revision

A-7000

0

THIS DRAWING IS THE SOLE PROPERTY OF ROGERS